



DOOR SCHEDULE					
MKD	WIDTH	HEIGHT	QUANTITY	MATERIAL	OBSERVATION
①	3'-0"	6'-8"	4	WOOD	SEMI-SOLID
②	3'-0"	6'-8"	7	WOOD	POCKET
③	3'-0"	6'-8"	5	WOOD	BI-FOLD
④					

WINDOW SCHEDULE					
MKD	WIDTH	HEIGHT	QUANTITY	MATERIAL	OBSERVATION
(A)	4'-0"	4'-0"	1	GLASS/ALUM.	SINGLE HUNG
(B)	2'-0"	2'-6"	4	GLASS/ALUM.	SINGLE HUNG
(C)	3'-0"	4'-0"	6	GLASS/ALUM.	SINGLE HUNG
(D)	6'-0"	4'-0"	2	GLASS/ALUM.	FIXED

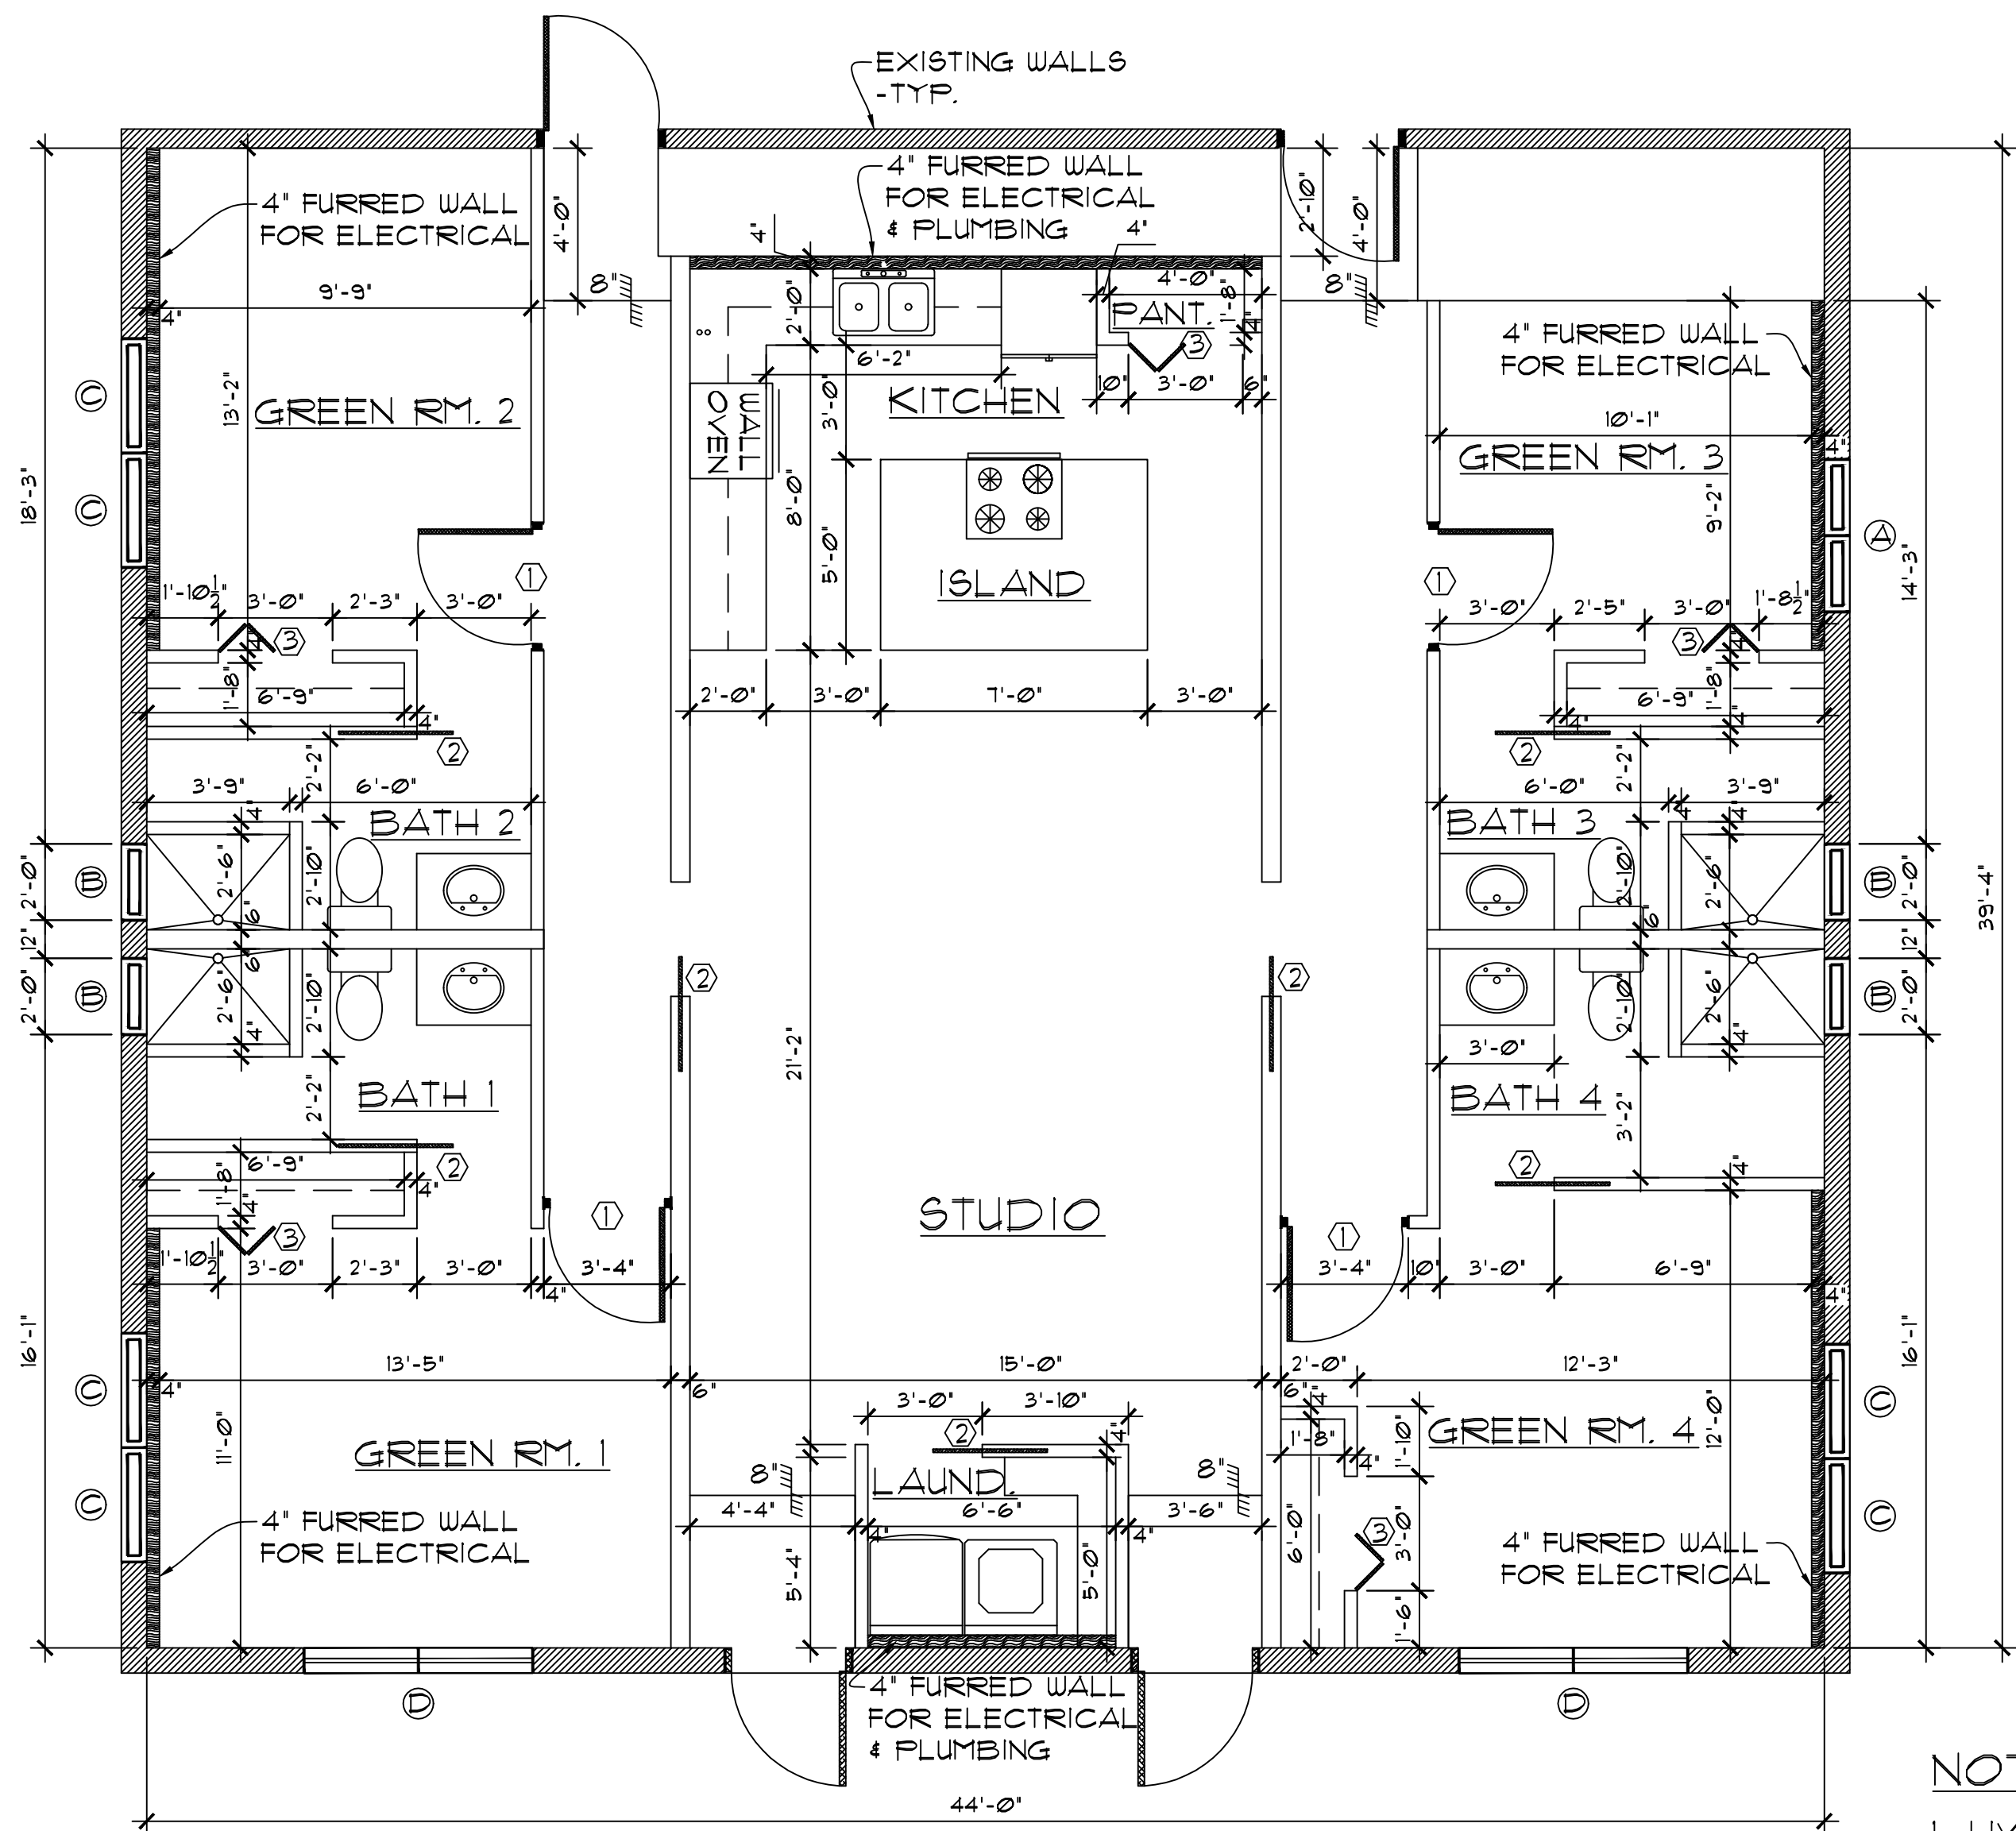

FLOOR PLAN
SCALE: 1/4" = 1'-0"
SQUARE FT. = 1,643.0

NOTES:
1. LIVING & KITCHEN 6" WALL TO BE SOUND INSULATED

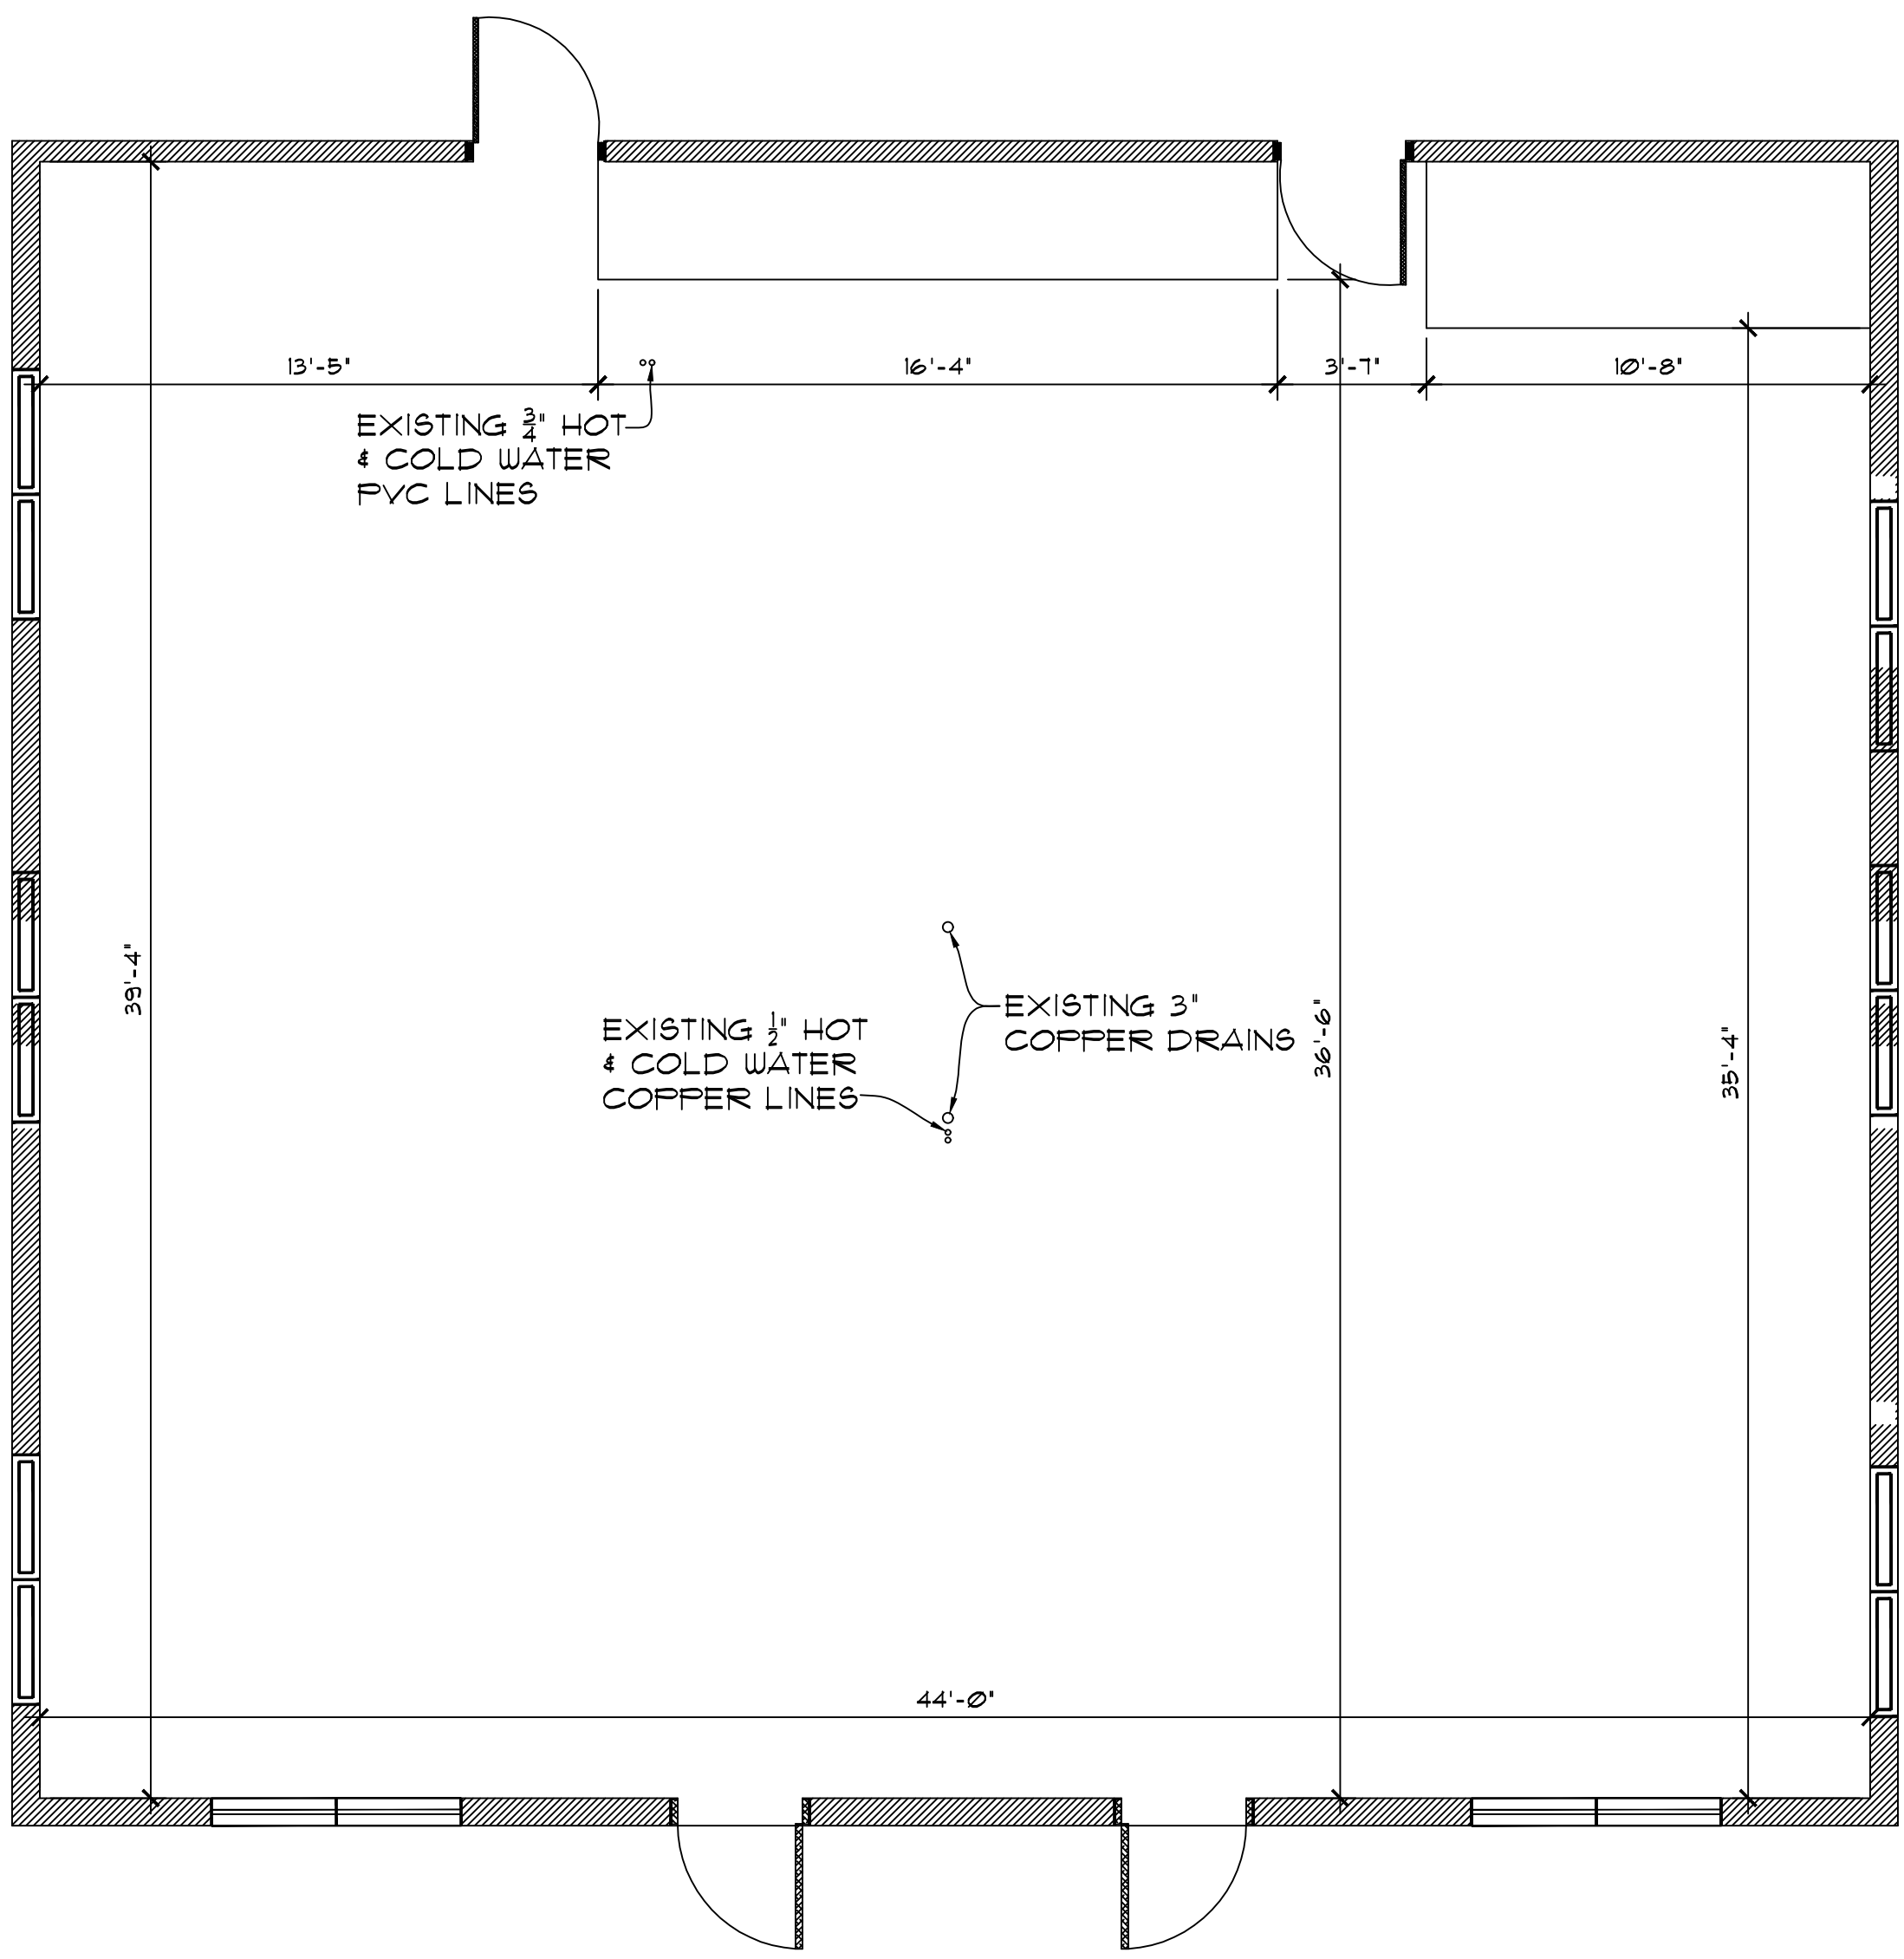

EXISTING FLOOR PLAN
SCALE: 1/4" = 1'-0"
SQUARE FT. = 1,643.0