




PROJECT NUMBER: Project Number: 1068 WILLIAMS DELIGHT REZONING
 SHEET NUMBER: R.01 - SITE PLAN - PROPOSED
 Autodesk Docs://1068 Williams Delight/1068 Williams Delight_122.rvt
 05/04/2024 1:18:36 am

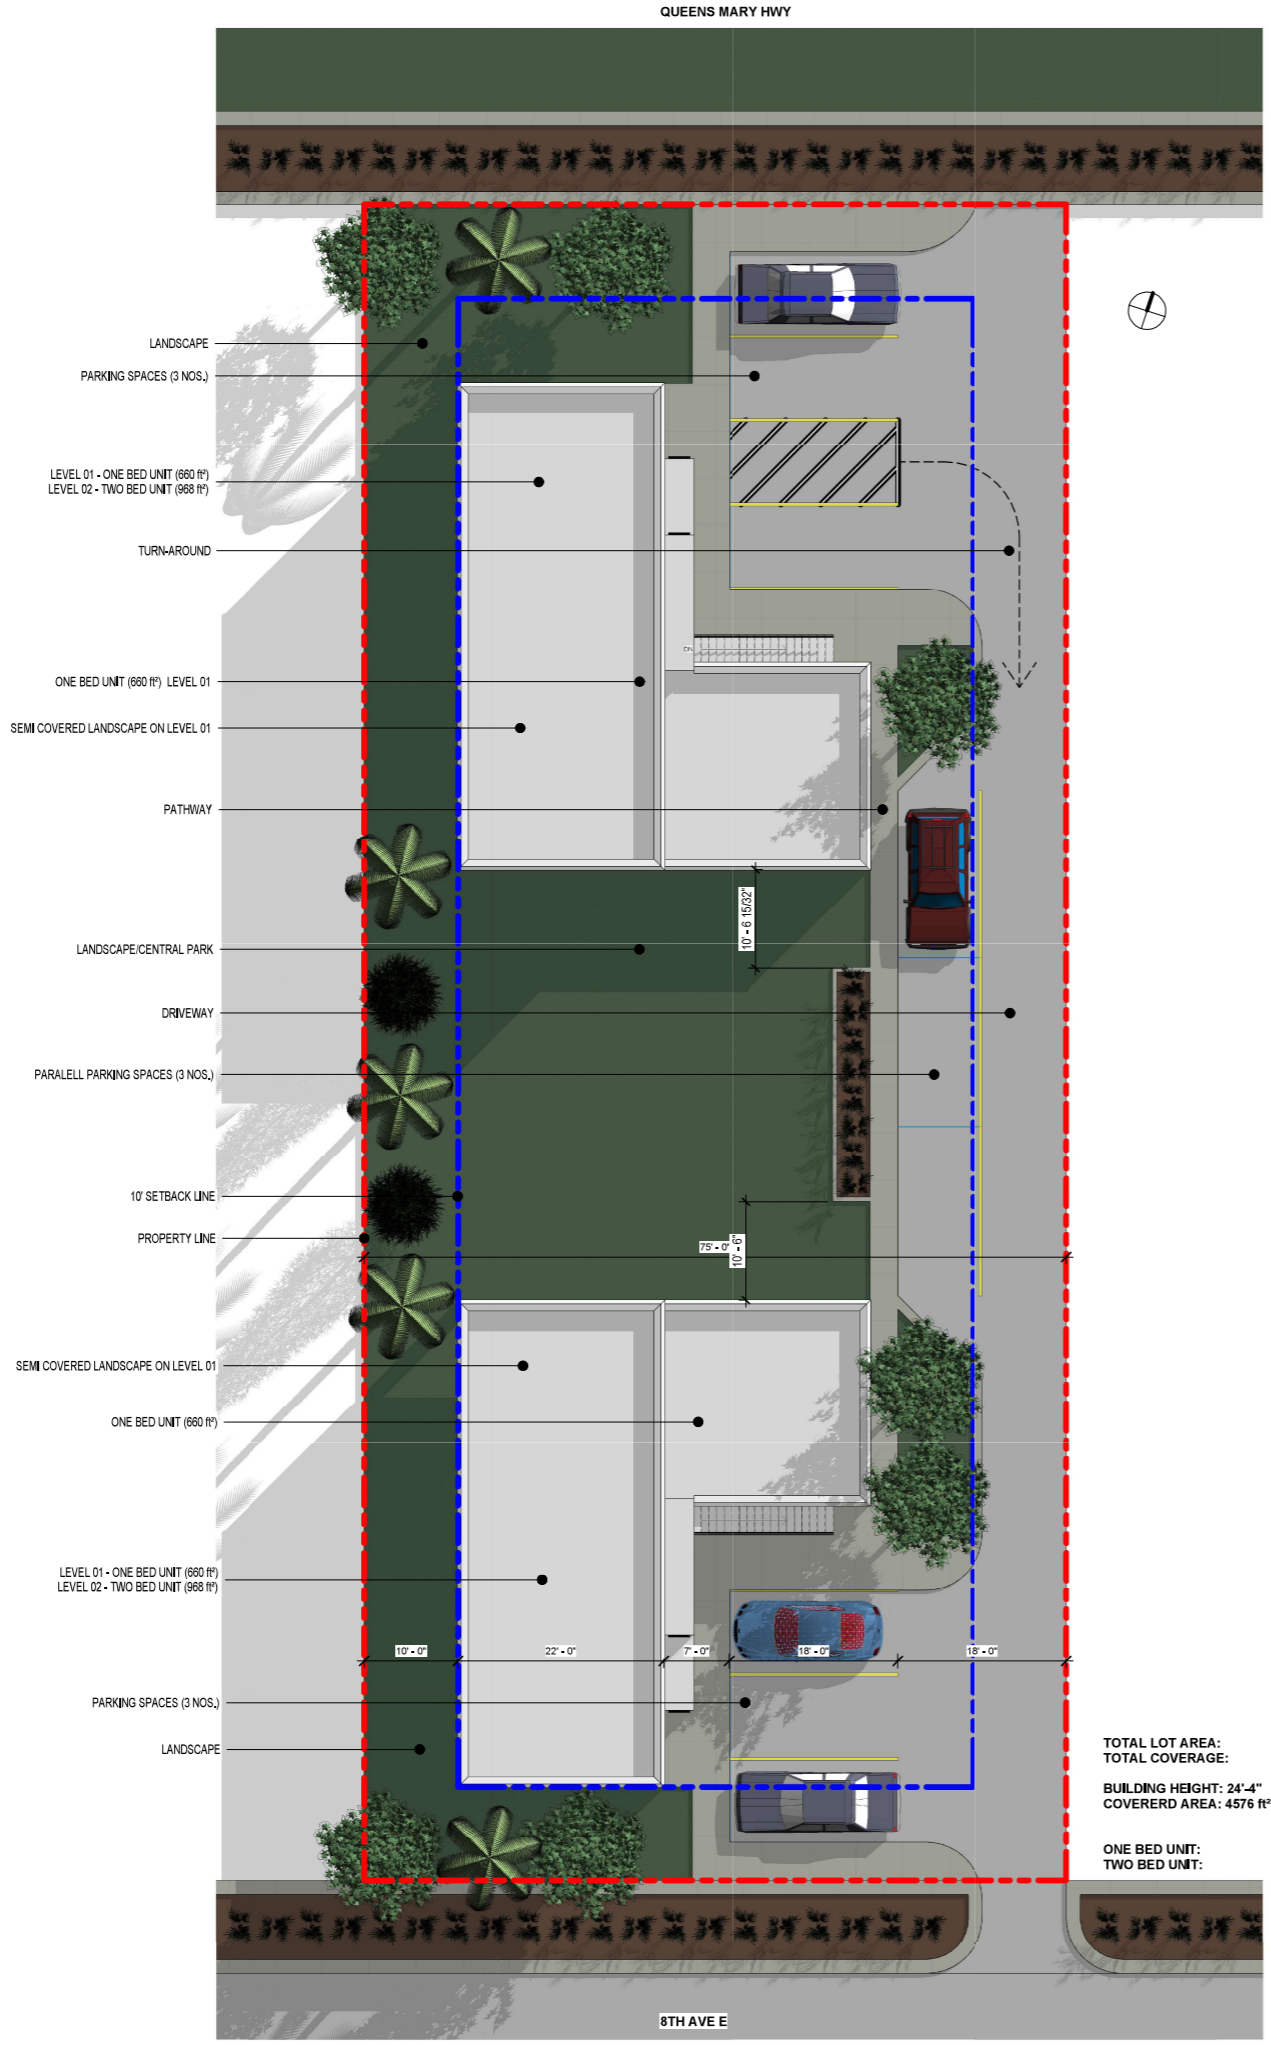

1 SITE PLAN - PROPOSED
 R.01 SCALE: 1/8" = 1'-0"

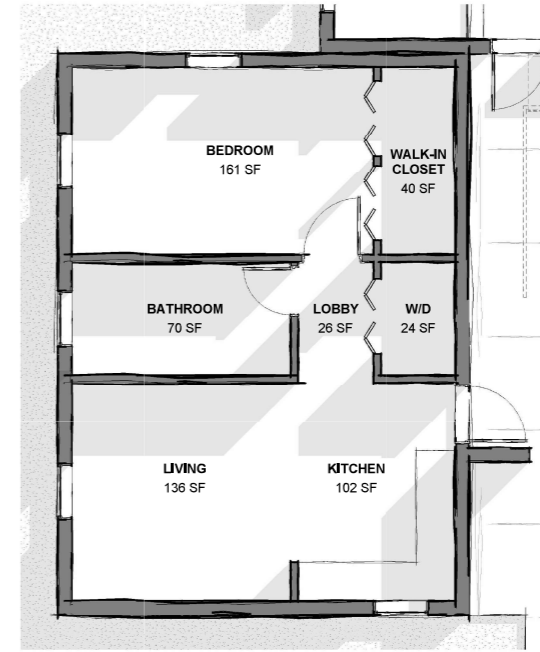

2 ENLARGED - ONE BED UNIT
 R.01 SCALE: 1/4" = 1'-0"

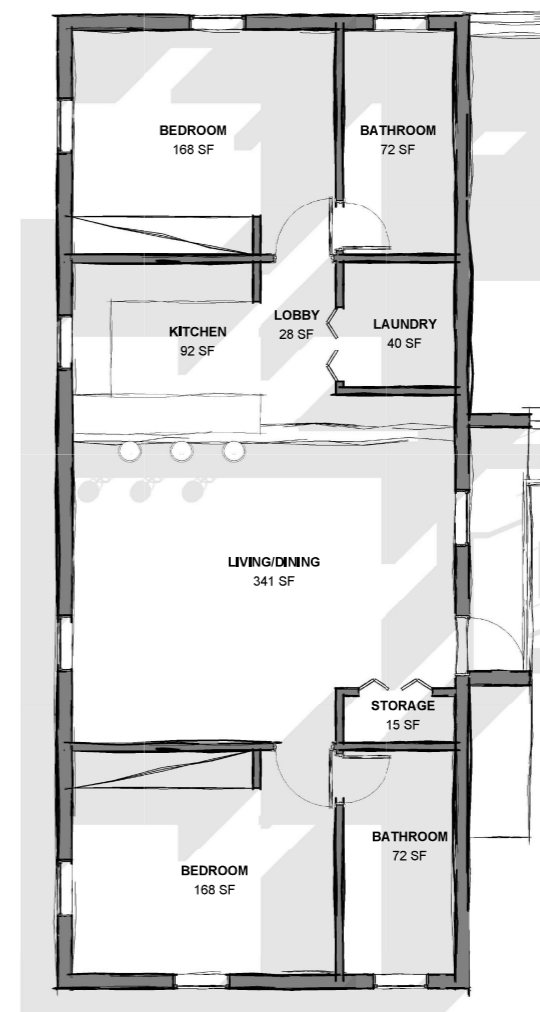

3 ENLARGED - TWO BED UNIT
 R.01 SCALE: 1/4" = 1'-0"

DESIGN DISTRICT ARCHITECTS

2110 Company Street, Suite 15
 Christiansburg, VA 00820
 Tel: (340)-227-4265
 Email: designdistrictva.com
 Website: www.designdistrictva.com

DESIGN DISTRICT, PLLC



Damian Cartwright, P.E.
 Build Tec, LLC
 St. Croix, USVI, 00820
 Tel: (340)-513-6918

ISSUANCES		
No.	Drawing Issue Description	Date

1068 WILLIAMS DELIGHT REZONING

1068 WILLIAMS DELIGHT, PRINCE QUATER, ST. CROIX, U.S. VIRGIN ISLANDS
 ATARAH & EZRA

SITE PLAN - PROPOSED

C. BROWNE	Project Number
Project Architect	Project No.
	23.03.2024
	Date

R.01



ISSUANCES

No.	Drawing Issue Description	Date


1068 WILLIAMS DELIGHT REZONING

1068 WILLIAMS DELIGHT, PRINCE QUATER, ST. CROIX, U.S. VIRGIN ISLANDS ATARAH & EZRA

SITE AXONS

C. BROWNE	Project Number
Project Architect	Project No.
	23.03.2024
	Date

R.02

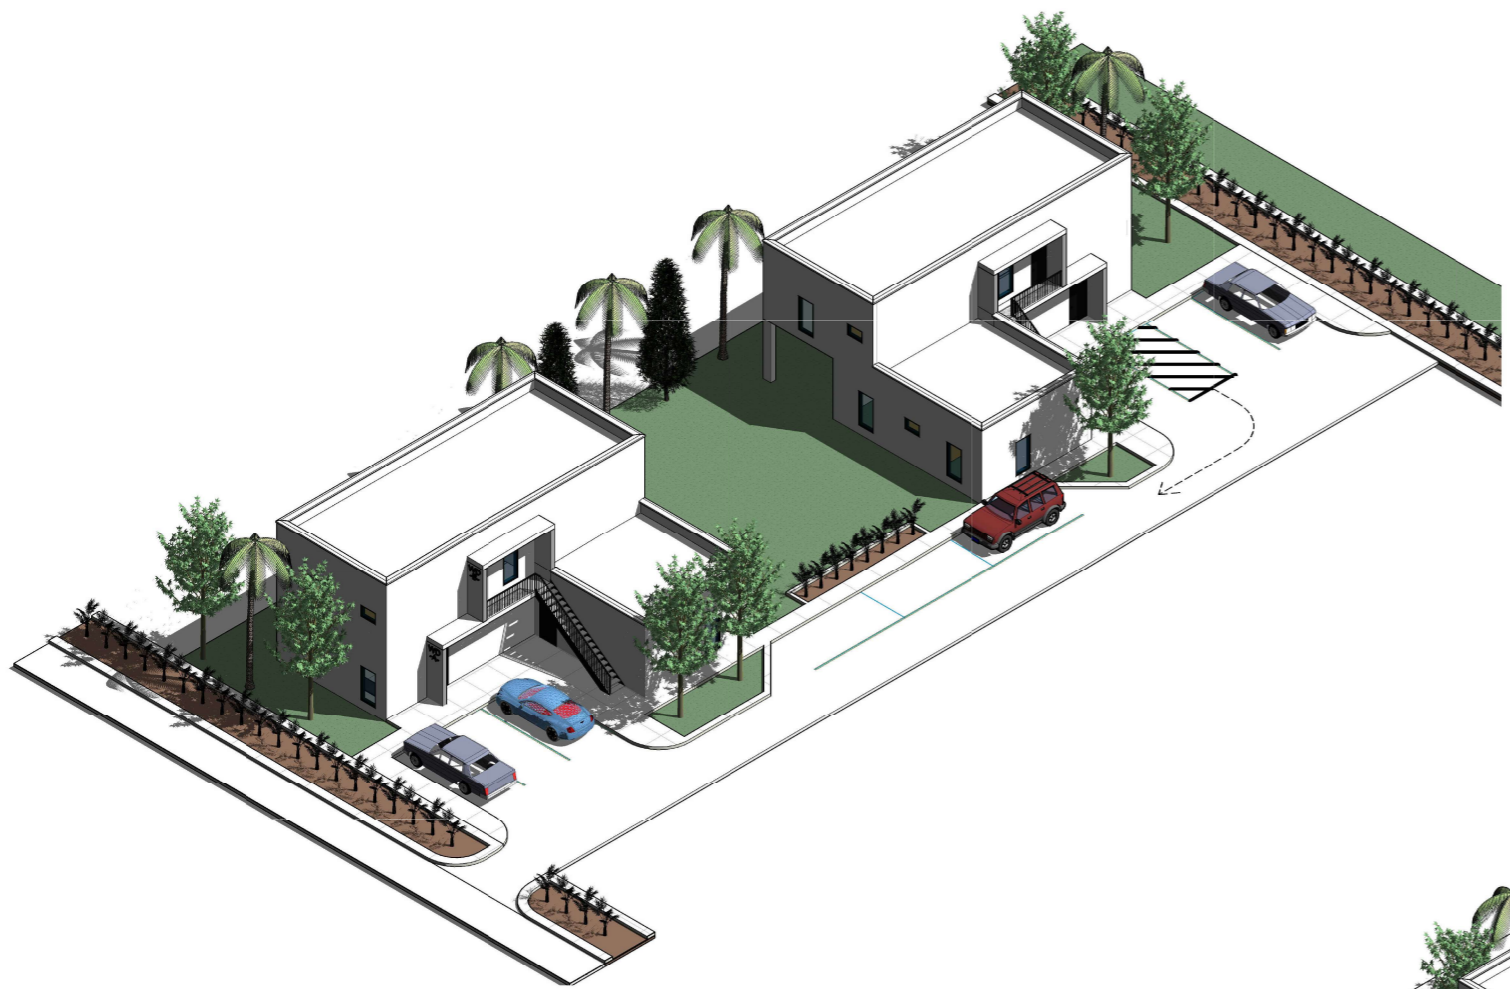

1 AXONOMETRIC 1
 R.02 SCALE:



2 AXONOMETRIC 2
 R.02 SCALE:

PROJECT NUMBER: Project Number PROJECT NAME: 1068 WILLIAMS DELIGHT REZONING
 SHEET NUMBER: R.02 - SITE AXONS
 Autodesk Docs://1068 Williams Delight/1068 Williams Delight_L Exhibit_L22.rvt
 05/04/2024 1:18:50 am



PROJECT NUMBER: Project Number PROJECT NAME: 1068 WILLIAMS DELIGHT REZONING
 SHEET NUMBER: R.03 - SITE AXONS RENDERS
 Autodesk Docs://1068 Williams Delight/1068 Williams Delight_Lehlabl_r22.rvt
 05/04/2024 1:18:54 am

DESIGN DISTRICT ARCHITECTS

2110 Company Street, Suite 15
 Christiansted, VI 00820
 Tel: (340)-227-4265
 Email: designdistrictvi.com
 Website: www.designdistrictvi.com

DESIGN DISTRICT, PLLC



Damian Carlwright, P.E.
 Build Tec, LLC
 St. Croix, USVI, 00820
 Tel: (340)-513-6918

ISSUANCES

No.	Drawing Issue Description	Date

1068 WILLIAMS DELIGHT REZONING

1068 WILLIAMS DELIGHT, PRINCE
 QUATER, ST. CROIX, U.S. VIRGIN ISLANDS
 ATARAH & EZRA

SITE AXONS RENDERS

C. BROWNE	Project Number
Project Architect	Project No.
	23.03.2024
	Date

R.03

NOT ISSUED FOR CONSTRUCTION