

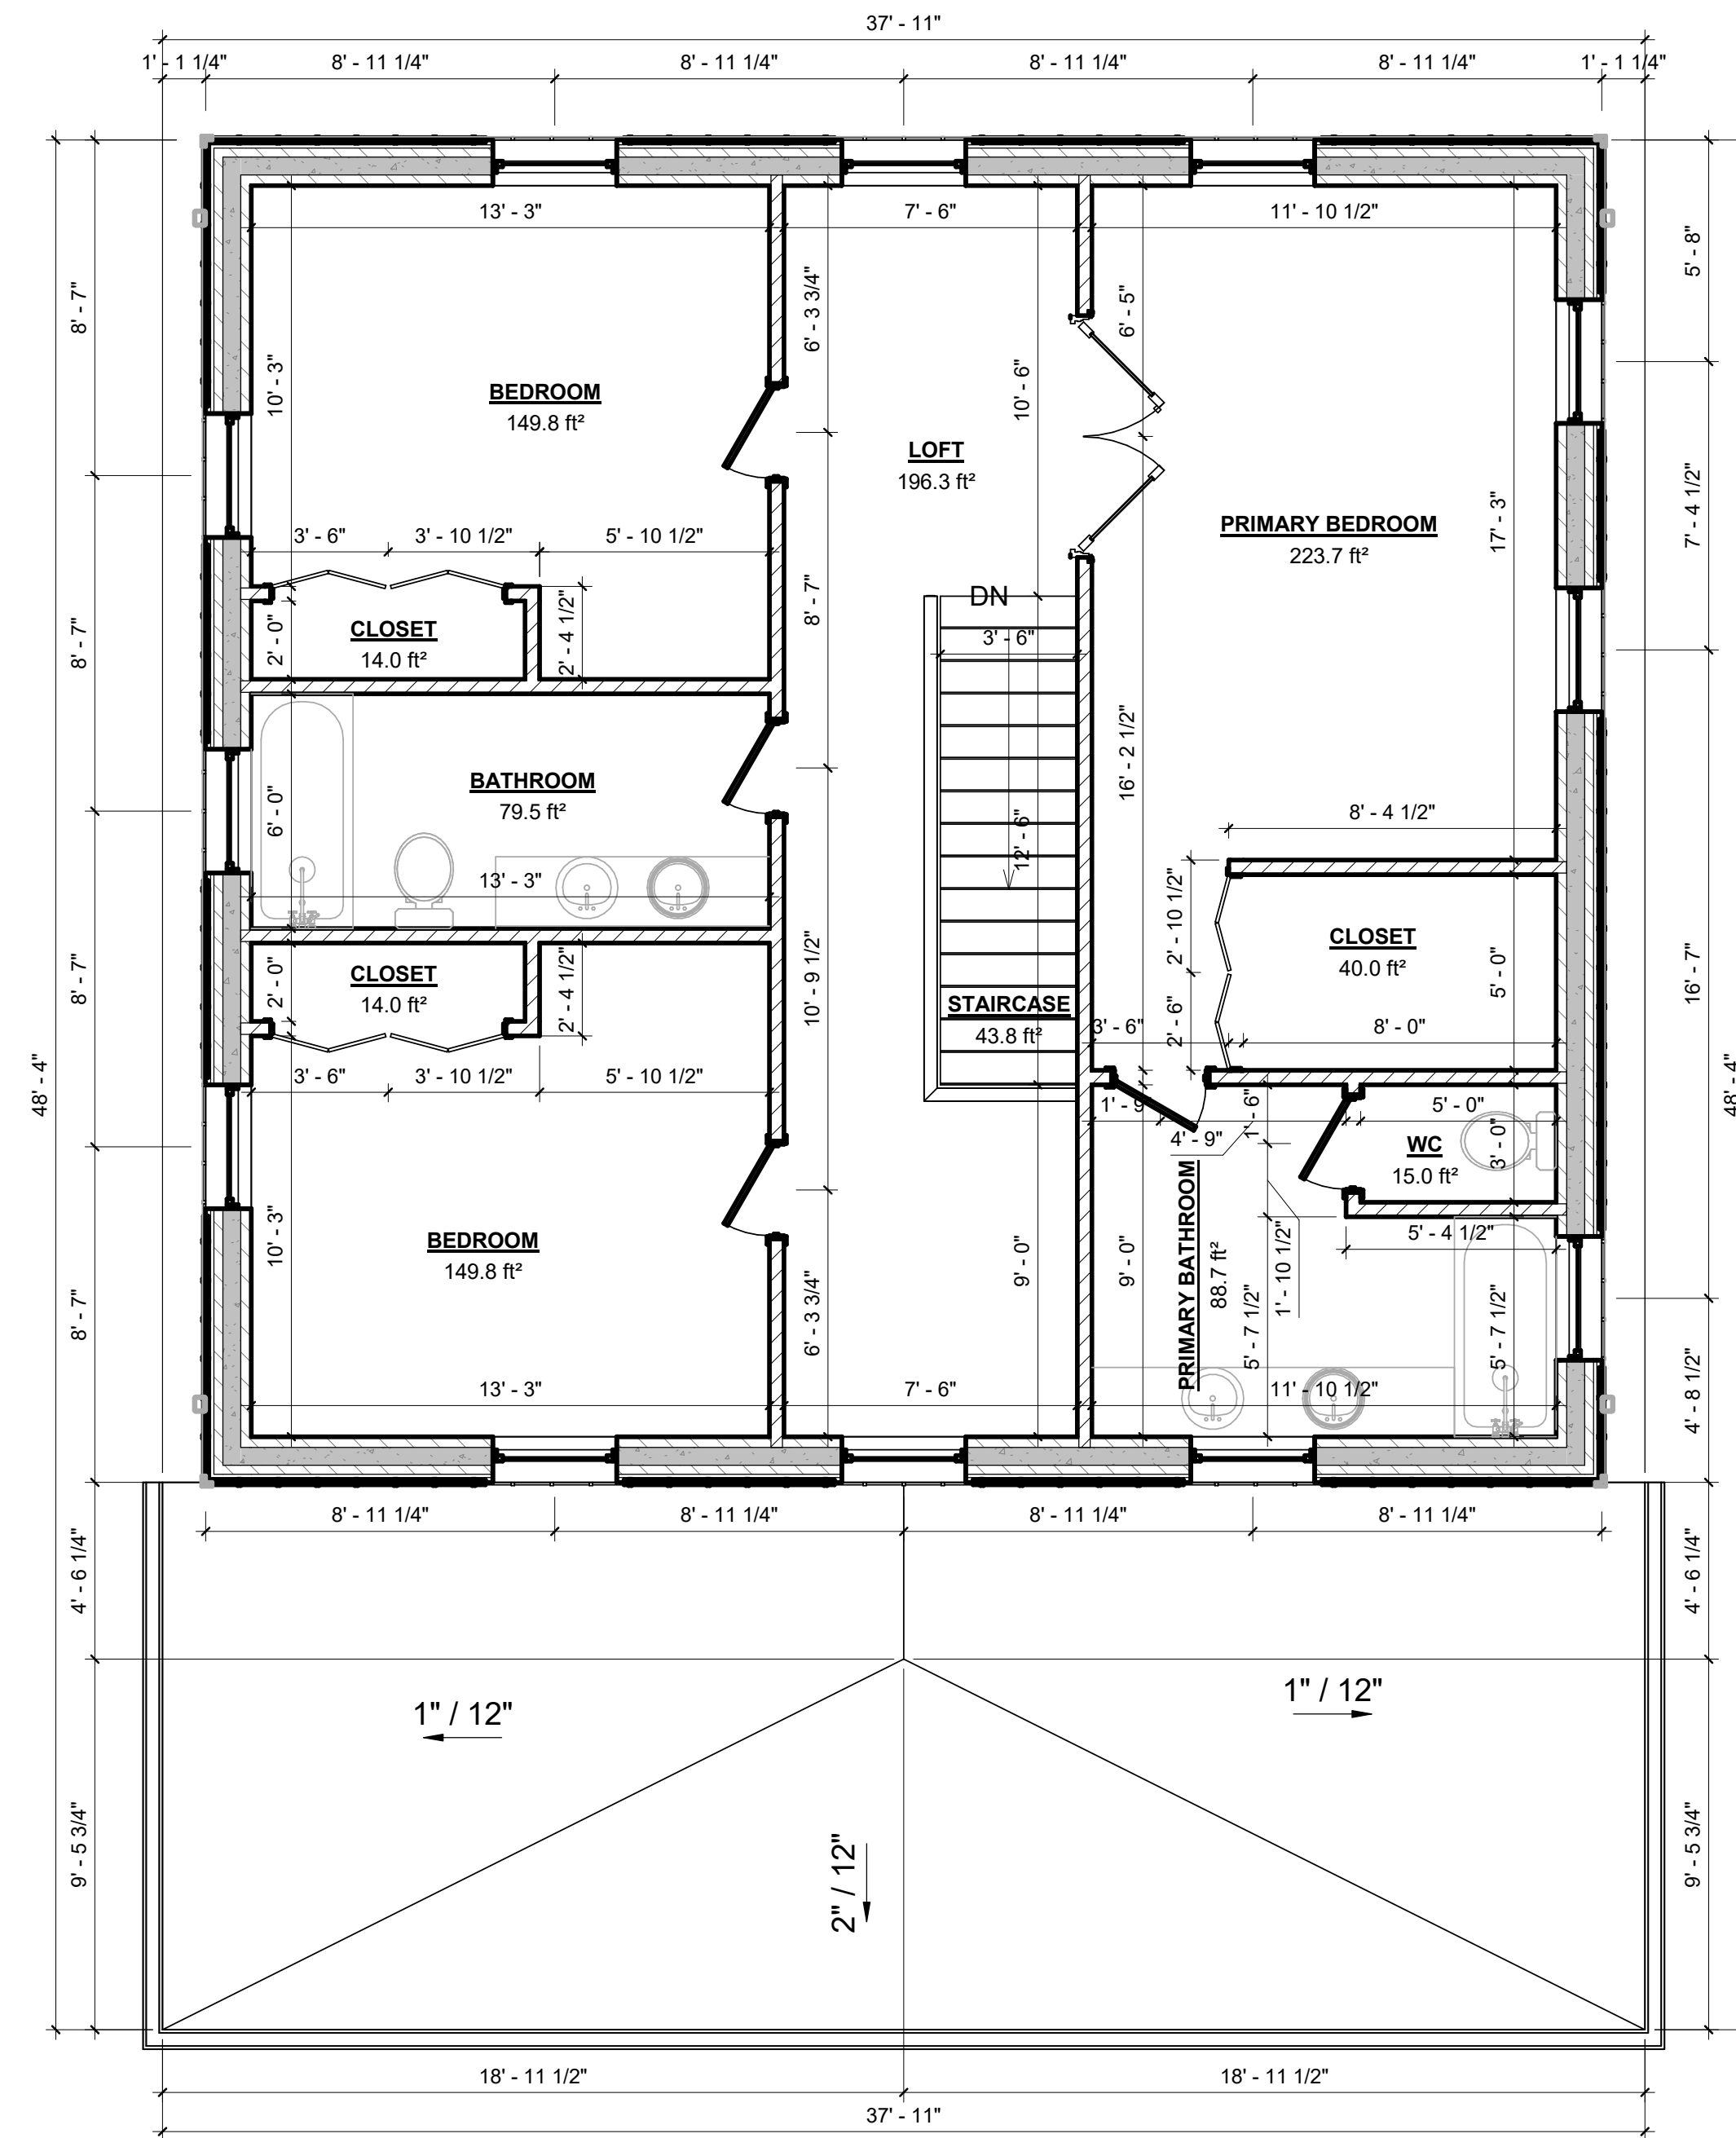


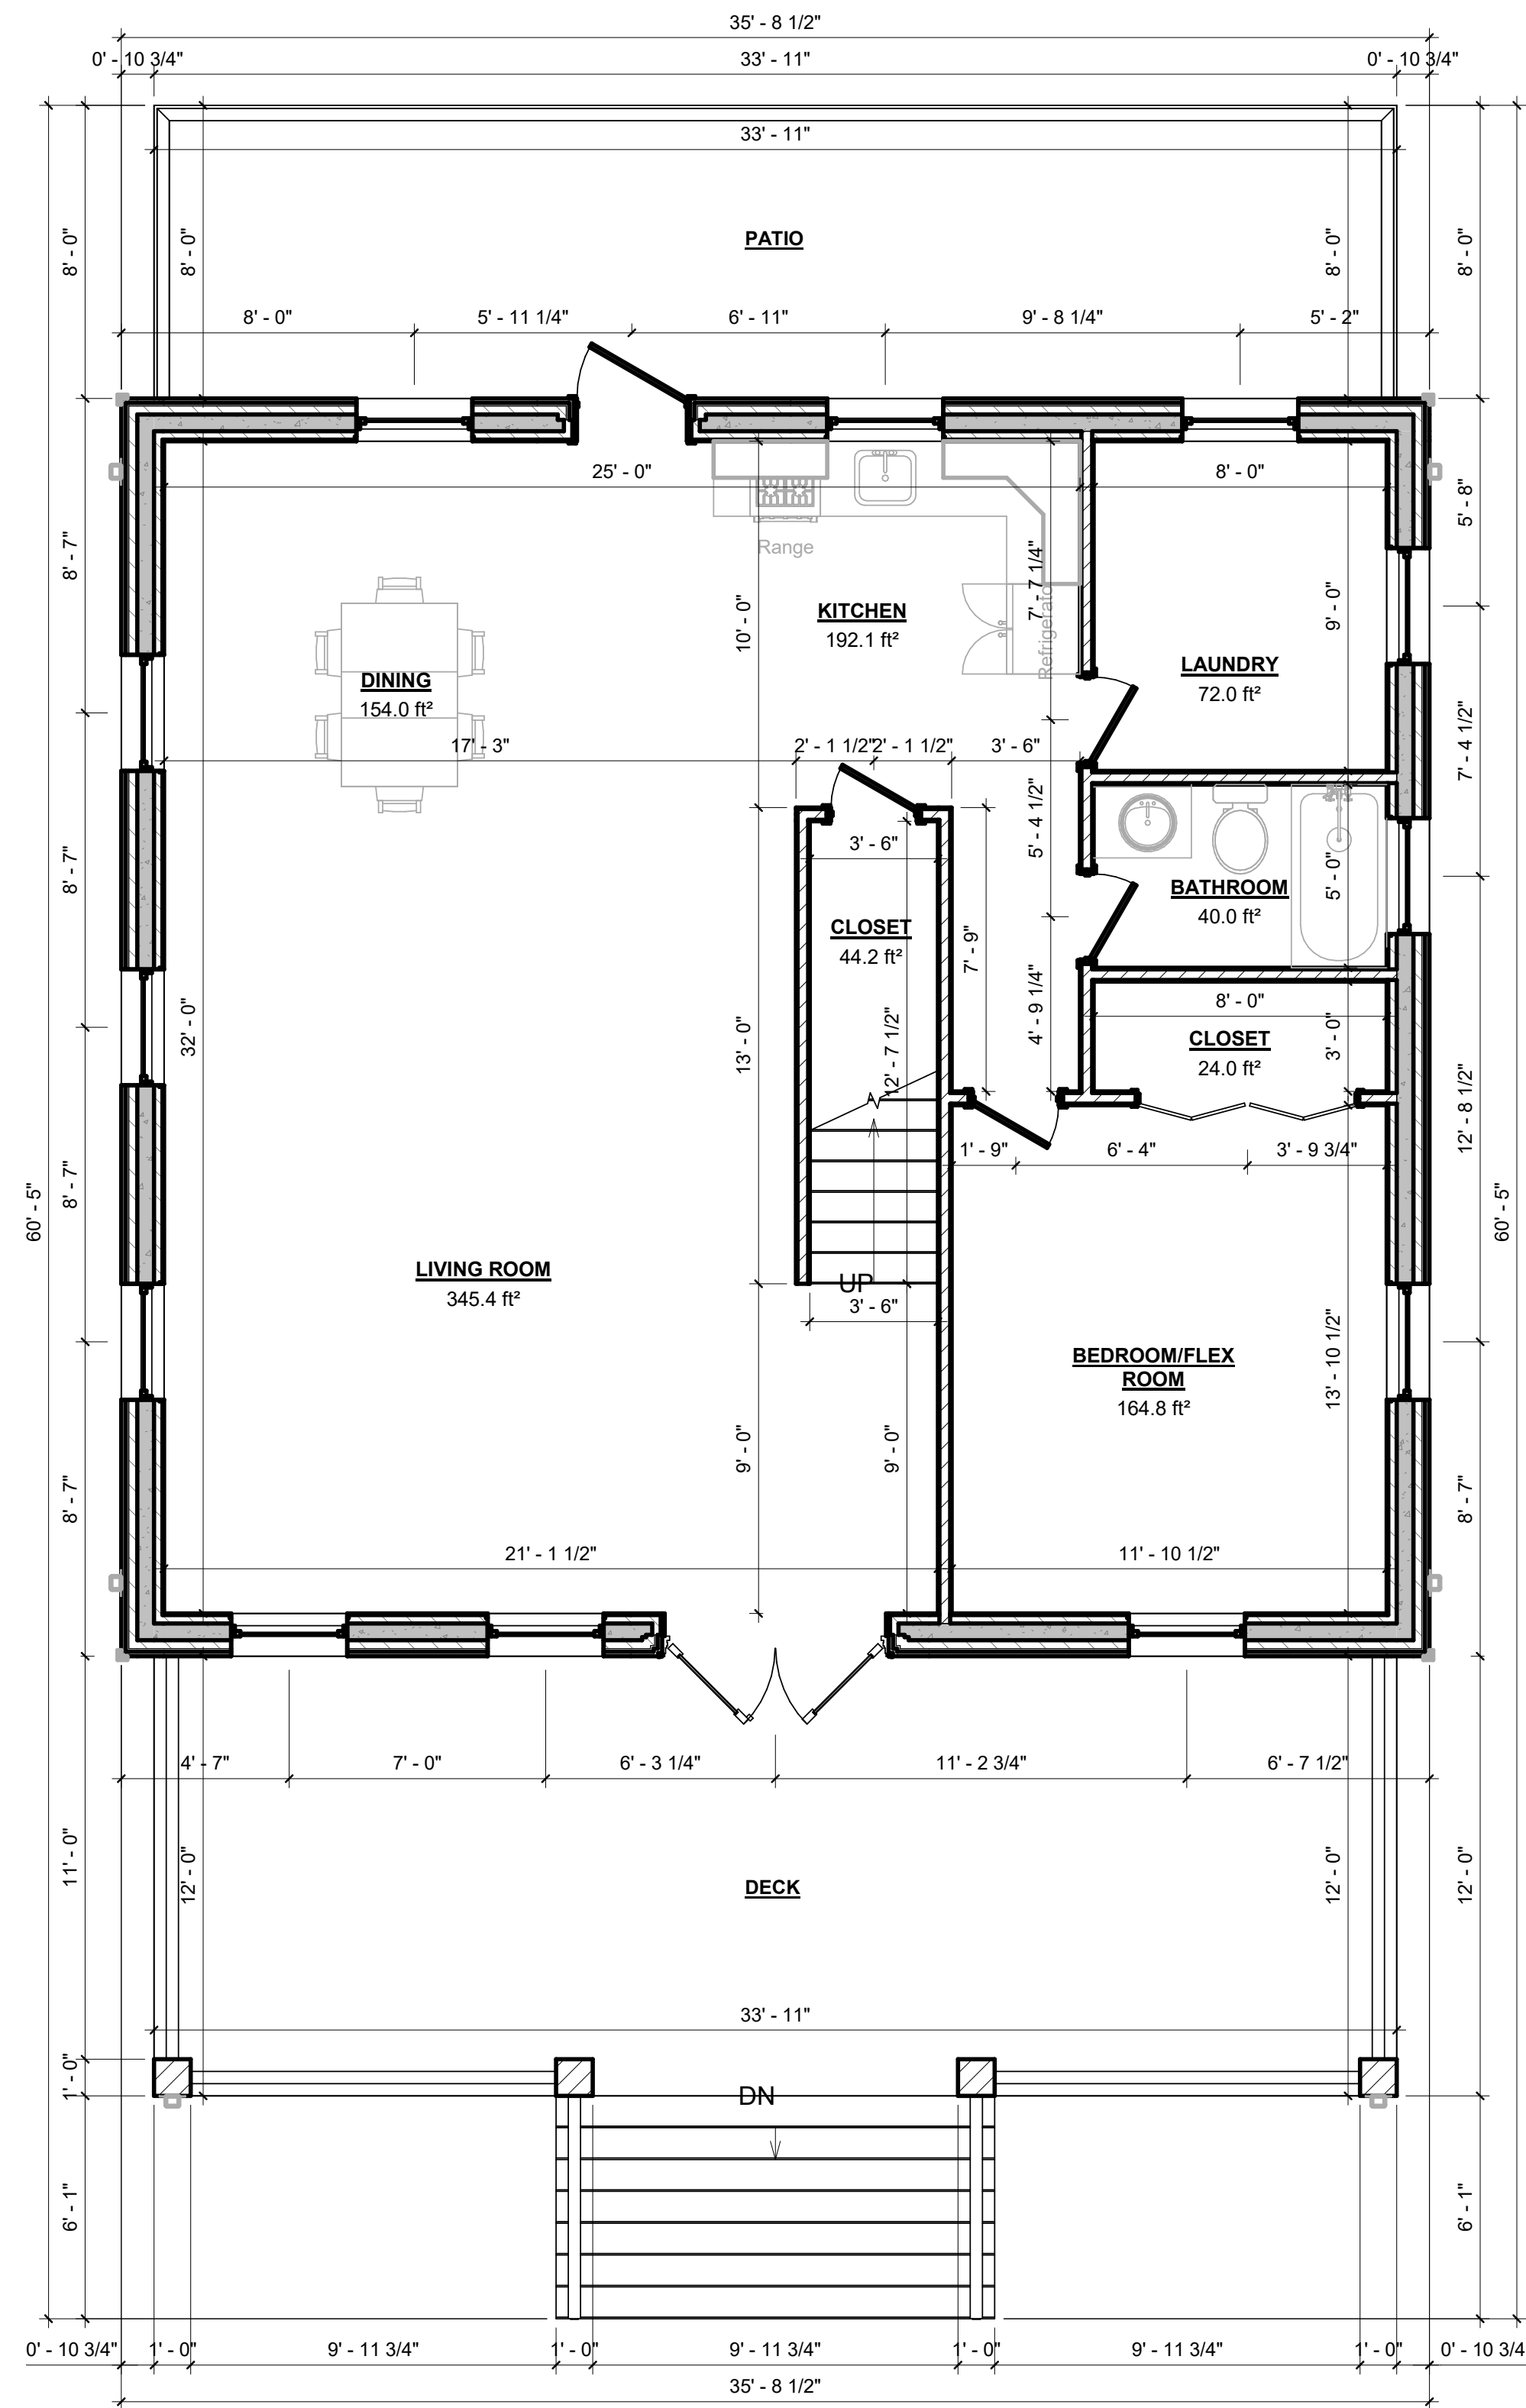


GENERAL NOTES:

1. INTERIOR DIMENSIONS ARE TAKEN FROM FINISHED GYP. SURFACES
2. ALL UNTAGGED PARTITIONS ARE 2x4 NON-LOAD BEARING INTERIOR PARTITIONS. -REFER TO PARTITION TYPES
3. ALL INTERIOR DOORS ARE SHOWN 4" FROM HINGED CORNER, OR CENTERED ON WALL, U.N.O.
4. PROVIDE MECHANICAL VENTILATION SYSTEM FOR ALL INTERIOR BATHROOMS WHICH EXHAUSTS AIR WITHOUT RE-CIRCULATION TO ANY SPACE AND VENTILATION FOR ALL DRYERS AS SEEN ON FLOOR PLANS.
5. PROVIDE 34" - 38" HIGH HANDRAILS AT ALL STAIRS - INSTALLED PER MANUFACTURER'S SPECS.

COMMON SUMBOLS:

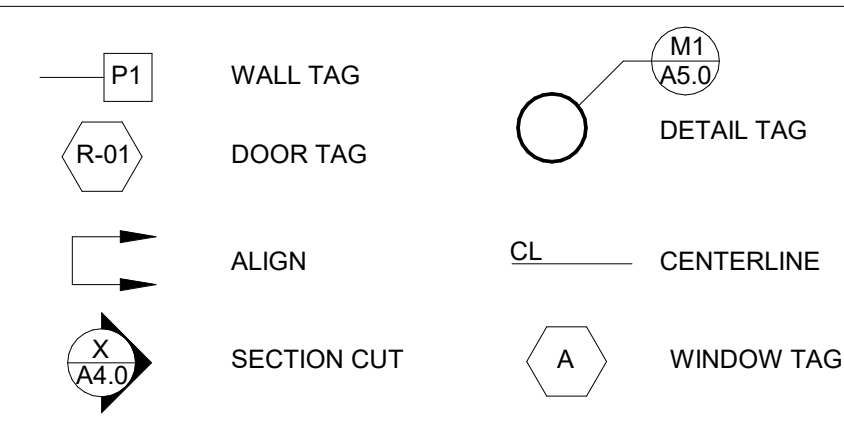

WALL LEGEND:

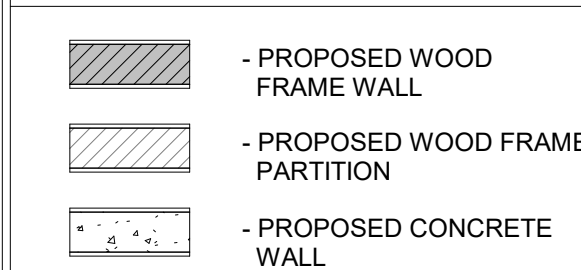

SHEET LIST:

[illegible][illegible]PROJECT ADDRESS

3

DRAWING TITLE

BUILDING PLAN

DOB JOB No.:

DRAWING NO.

A-1

A-1 of




COMM NO.

date

ID.

15

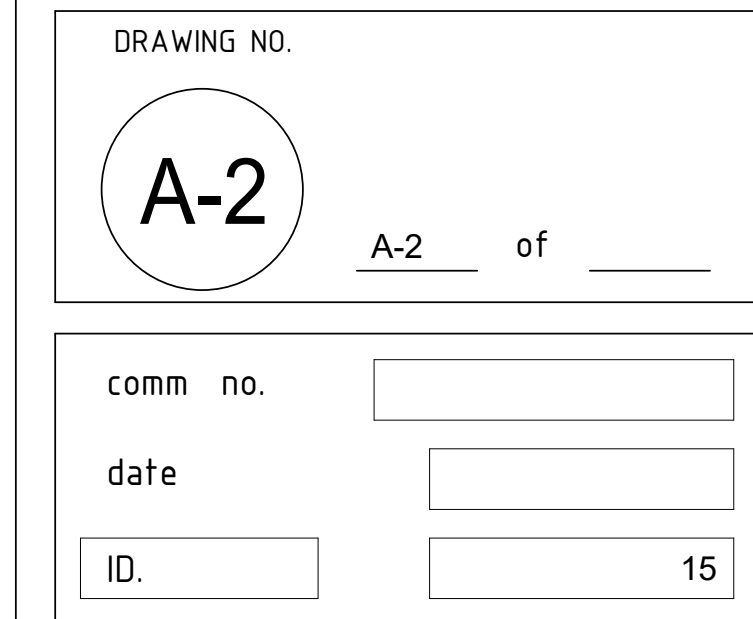  


[illegible][illegible]

3

BUILDING ELEVATIONS

DOB JOB No.:

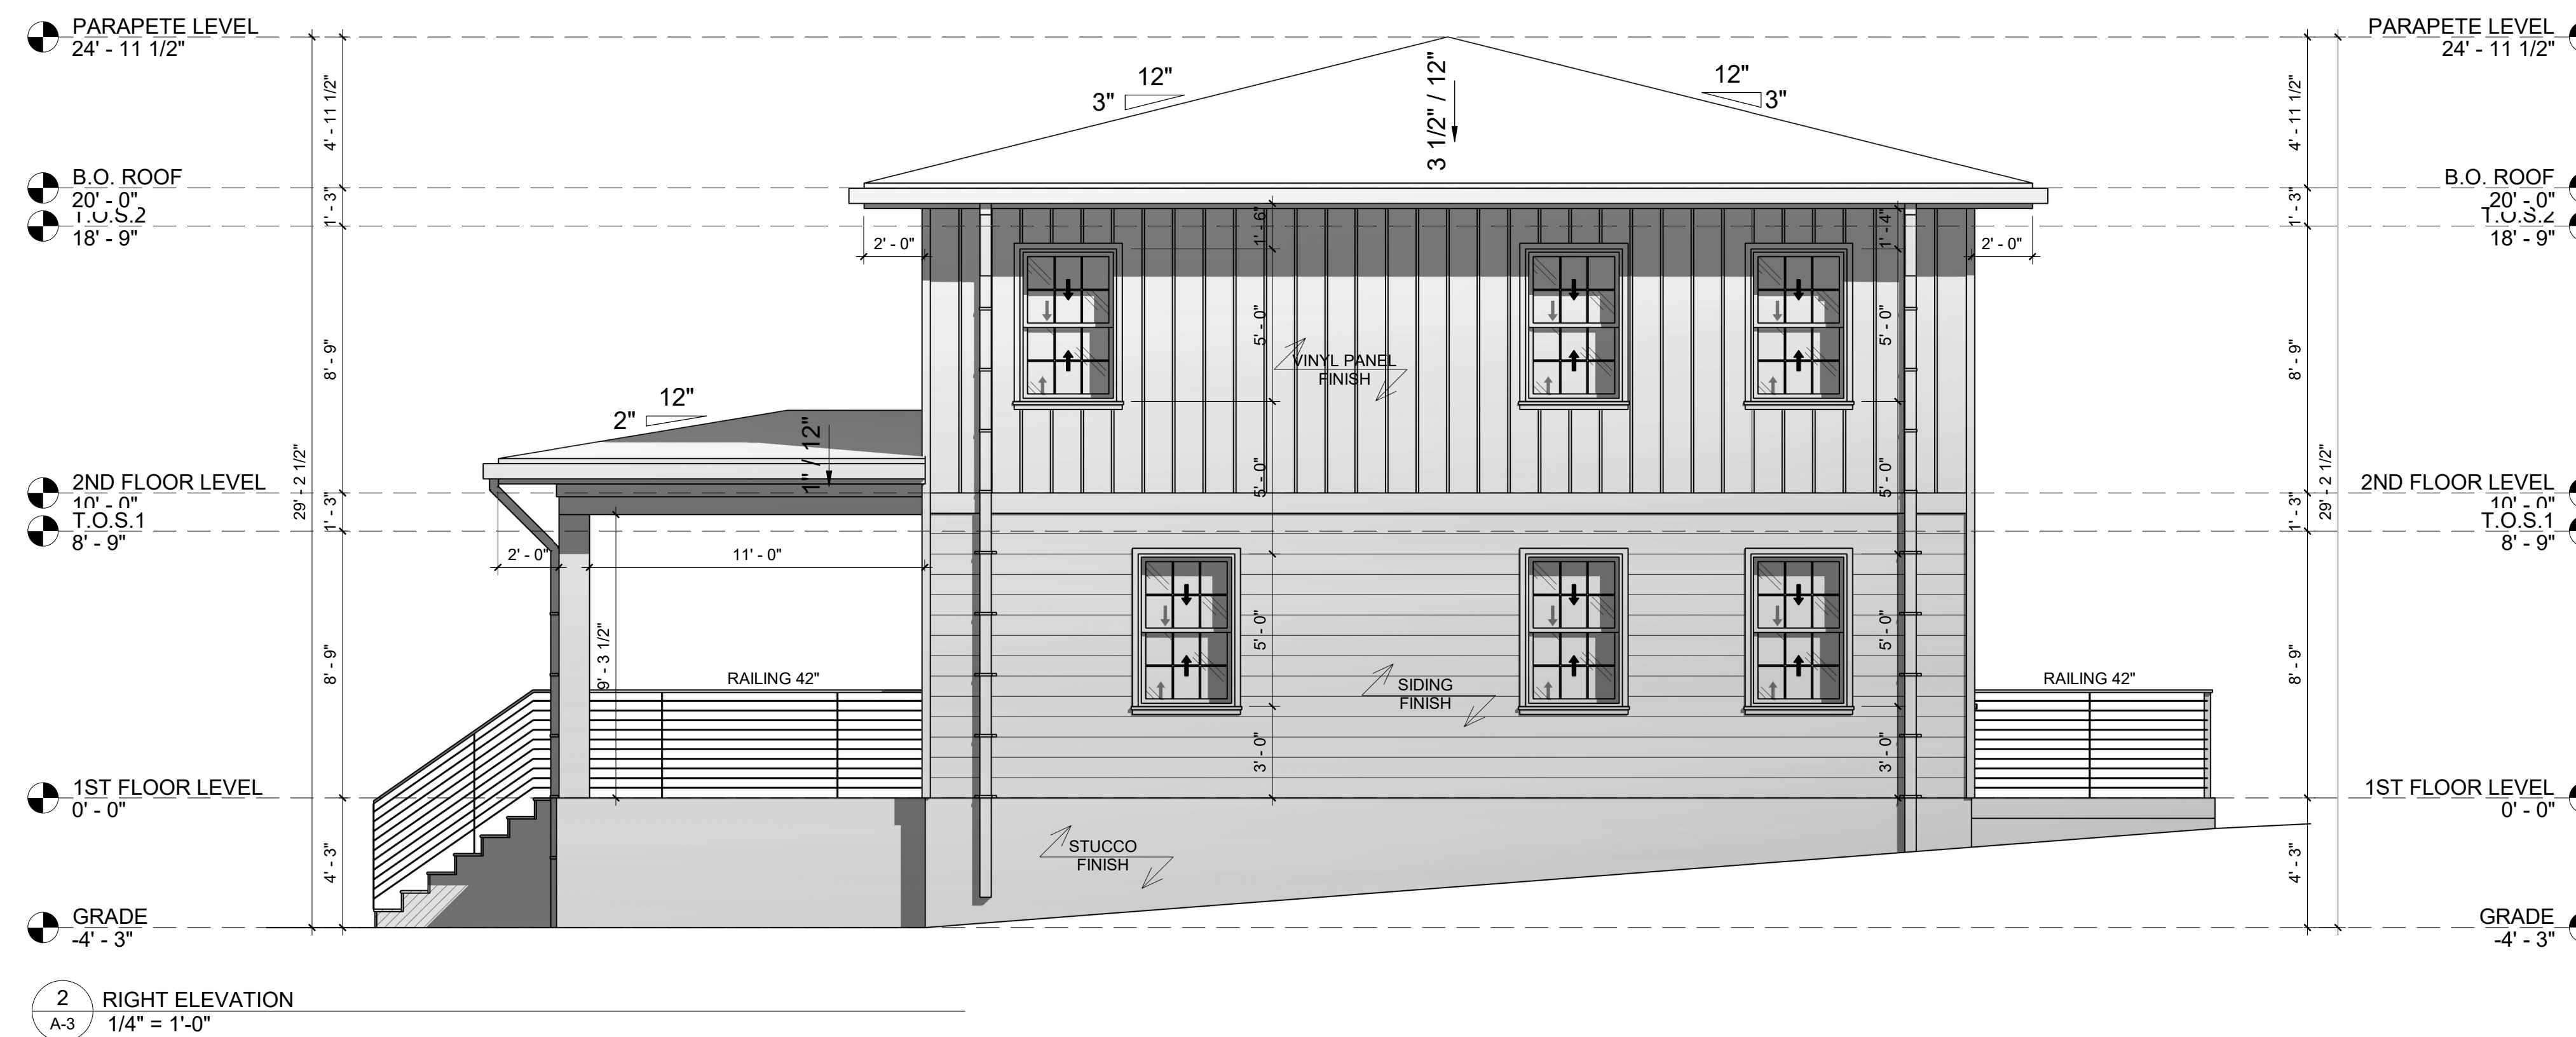[illegible][illegible]

3

BUILDING ELEVATIONS

DOB JOB No.:

DRAWING NO.	
A-3	<u>A-3</u> of _____
comm no.	
date	
ID.	15

