


APPLICATION FOR A USE VARIANCE


Plot 295-D-2 of Estate Barren Spot, King Quarter, Christiansted, St. Croix, U.S. Virgin Islands consisting of 2.781 U.S. acres, more or less, as is more fully shown on OLG Drawing No. D9-6883-CO24 dated May 21, 2024.

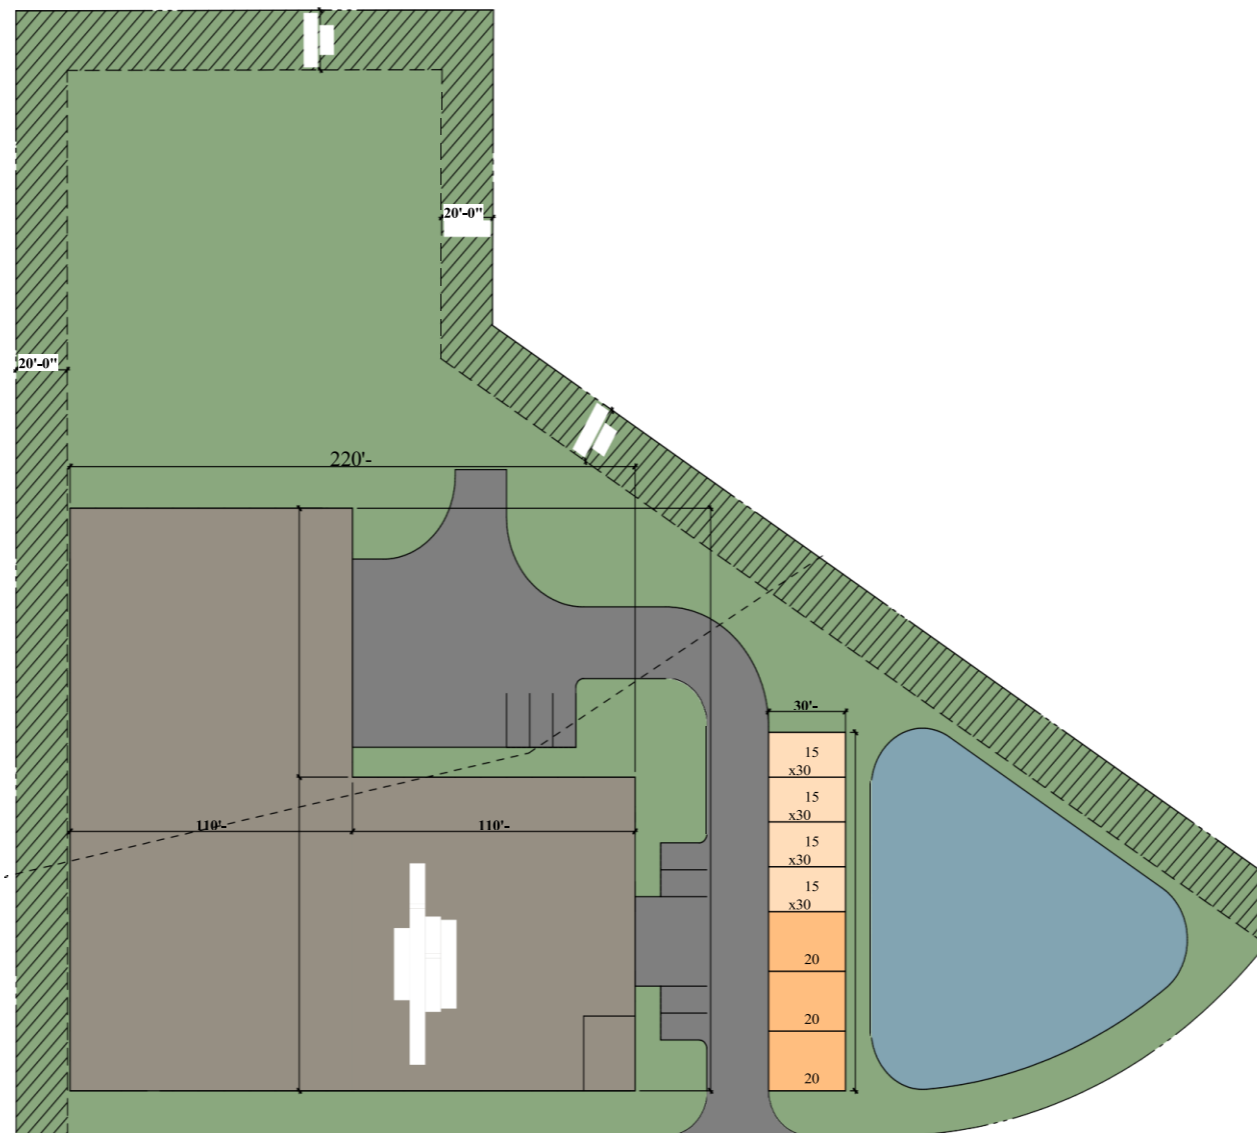



SUBMITTED BY:	CDP, LLC
SUBMITTED TO:	VIRGIN ISLANDS DEPARTMENT OF PLANNING AND NATURAL RESOURCES – DIVISION OF COMPREHENSIVE AND COASTAL ZONE PLANNING
ON BEHALF OF:	4 RIVERS ACQUISITION GROUP, LLC
DATE:	NOVEMBER __, 2025

	Kevin A. Rames, Esq K.A. Rames, P.C. 2111 Company Street. Suite 3 Christiansted, St. Croix U.S. Virgin Islands 00820 Tel. (340) 227-9311 kevin.rames@rameslaw.com
--	---

LOCATION MAP

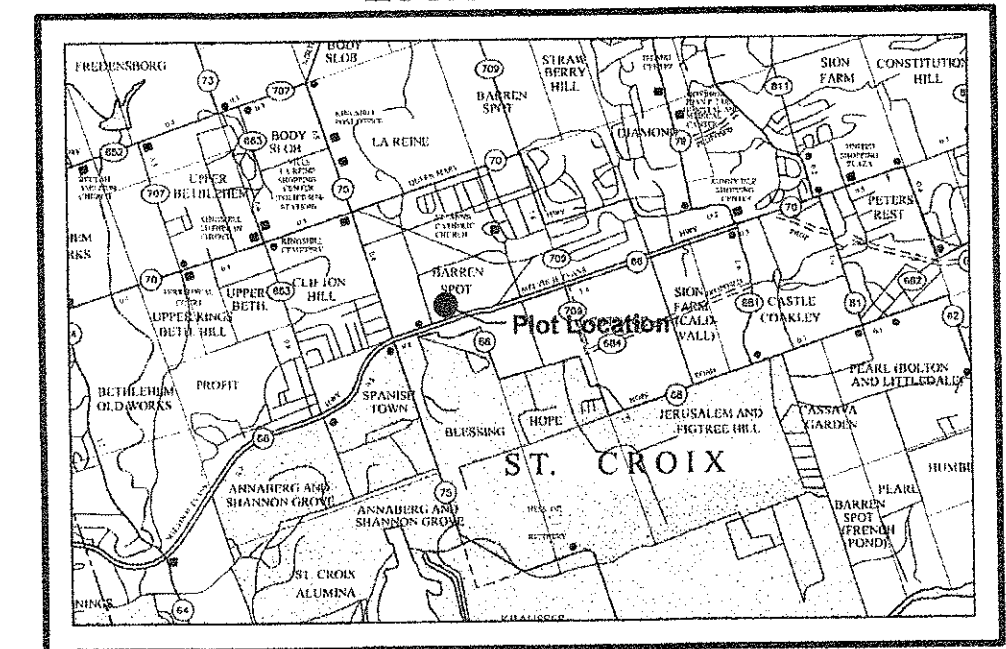

ST. CROIX, U.S.V.I.

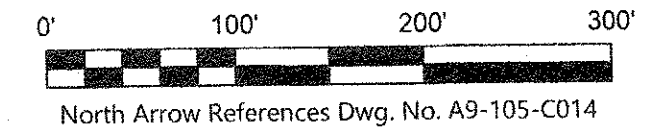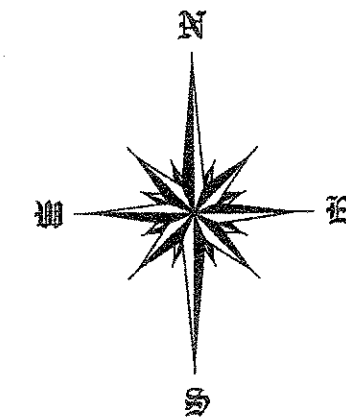

LEGEND

- Steel Pin Placed
- Steel Pin Found
- Concrete Monument Found
- △ Recorded Point

General Notes:

1. Reference Dwg. No. A9-105-C014
2. Property is currently Zoned B-2
3. Surveyed by GPS Base/Rover
4. Distance and Acreages shown in U.S. Measure

P.O. Box 1699 - #59 Eliza's Retreat
Christiansted, V.I. 00821
Tel: (340)-778-8747 Cell: (340) 690-4367
rob.c.cintron@gmail.com


OASIS
ENGINEERING LLC

Subdivision Map of:

**PLOT No. 295-D INTO PLOT Nos. 295-D-1, 295-D-2 &
REMAINDER PLOT No. 295-D ESTATE BARREN SPOT
KING QUARTER - CHRISTIANSTED
ST. CROIX - U.S. VIRGIN ISLANDS**

Scale: 1" = 100' Date: May 21, 2024


OLG Dwg. No. **D9-6883-C024**

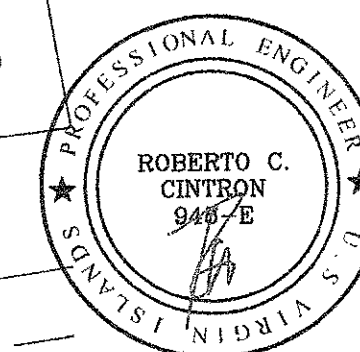


Remainder of Plot No. 295
"The Home Depot"
Dwg. No. A9-105-C014

CERTIFIED A TRUE COPY
GOVERNMENT OF THE VIRGIN ISLANDS U.S.A.
Office of the Public Surveyor
ST. CROIX

DATE October 15, 2025
No. D9-6883-C024

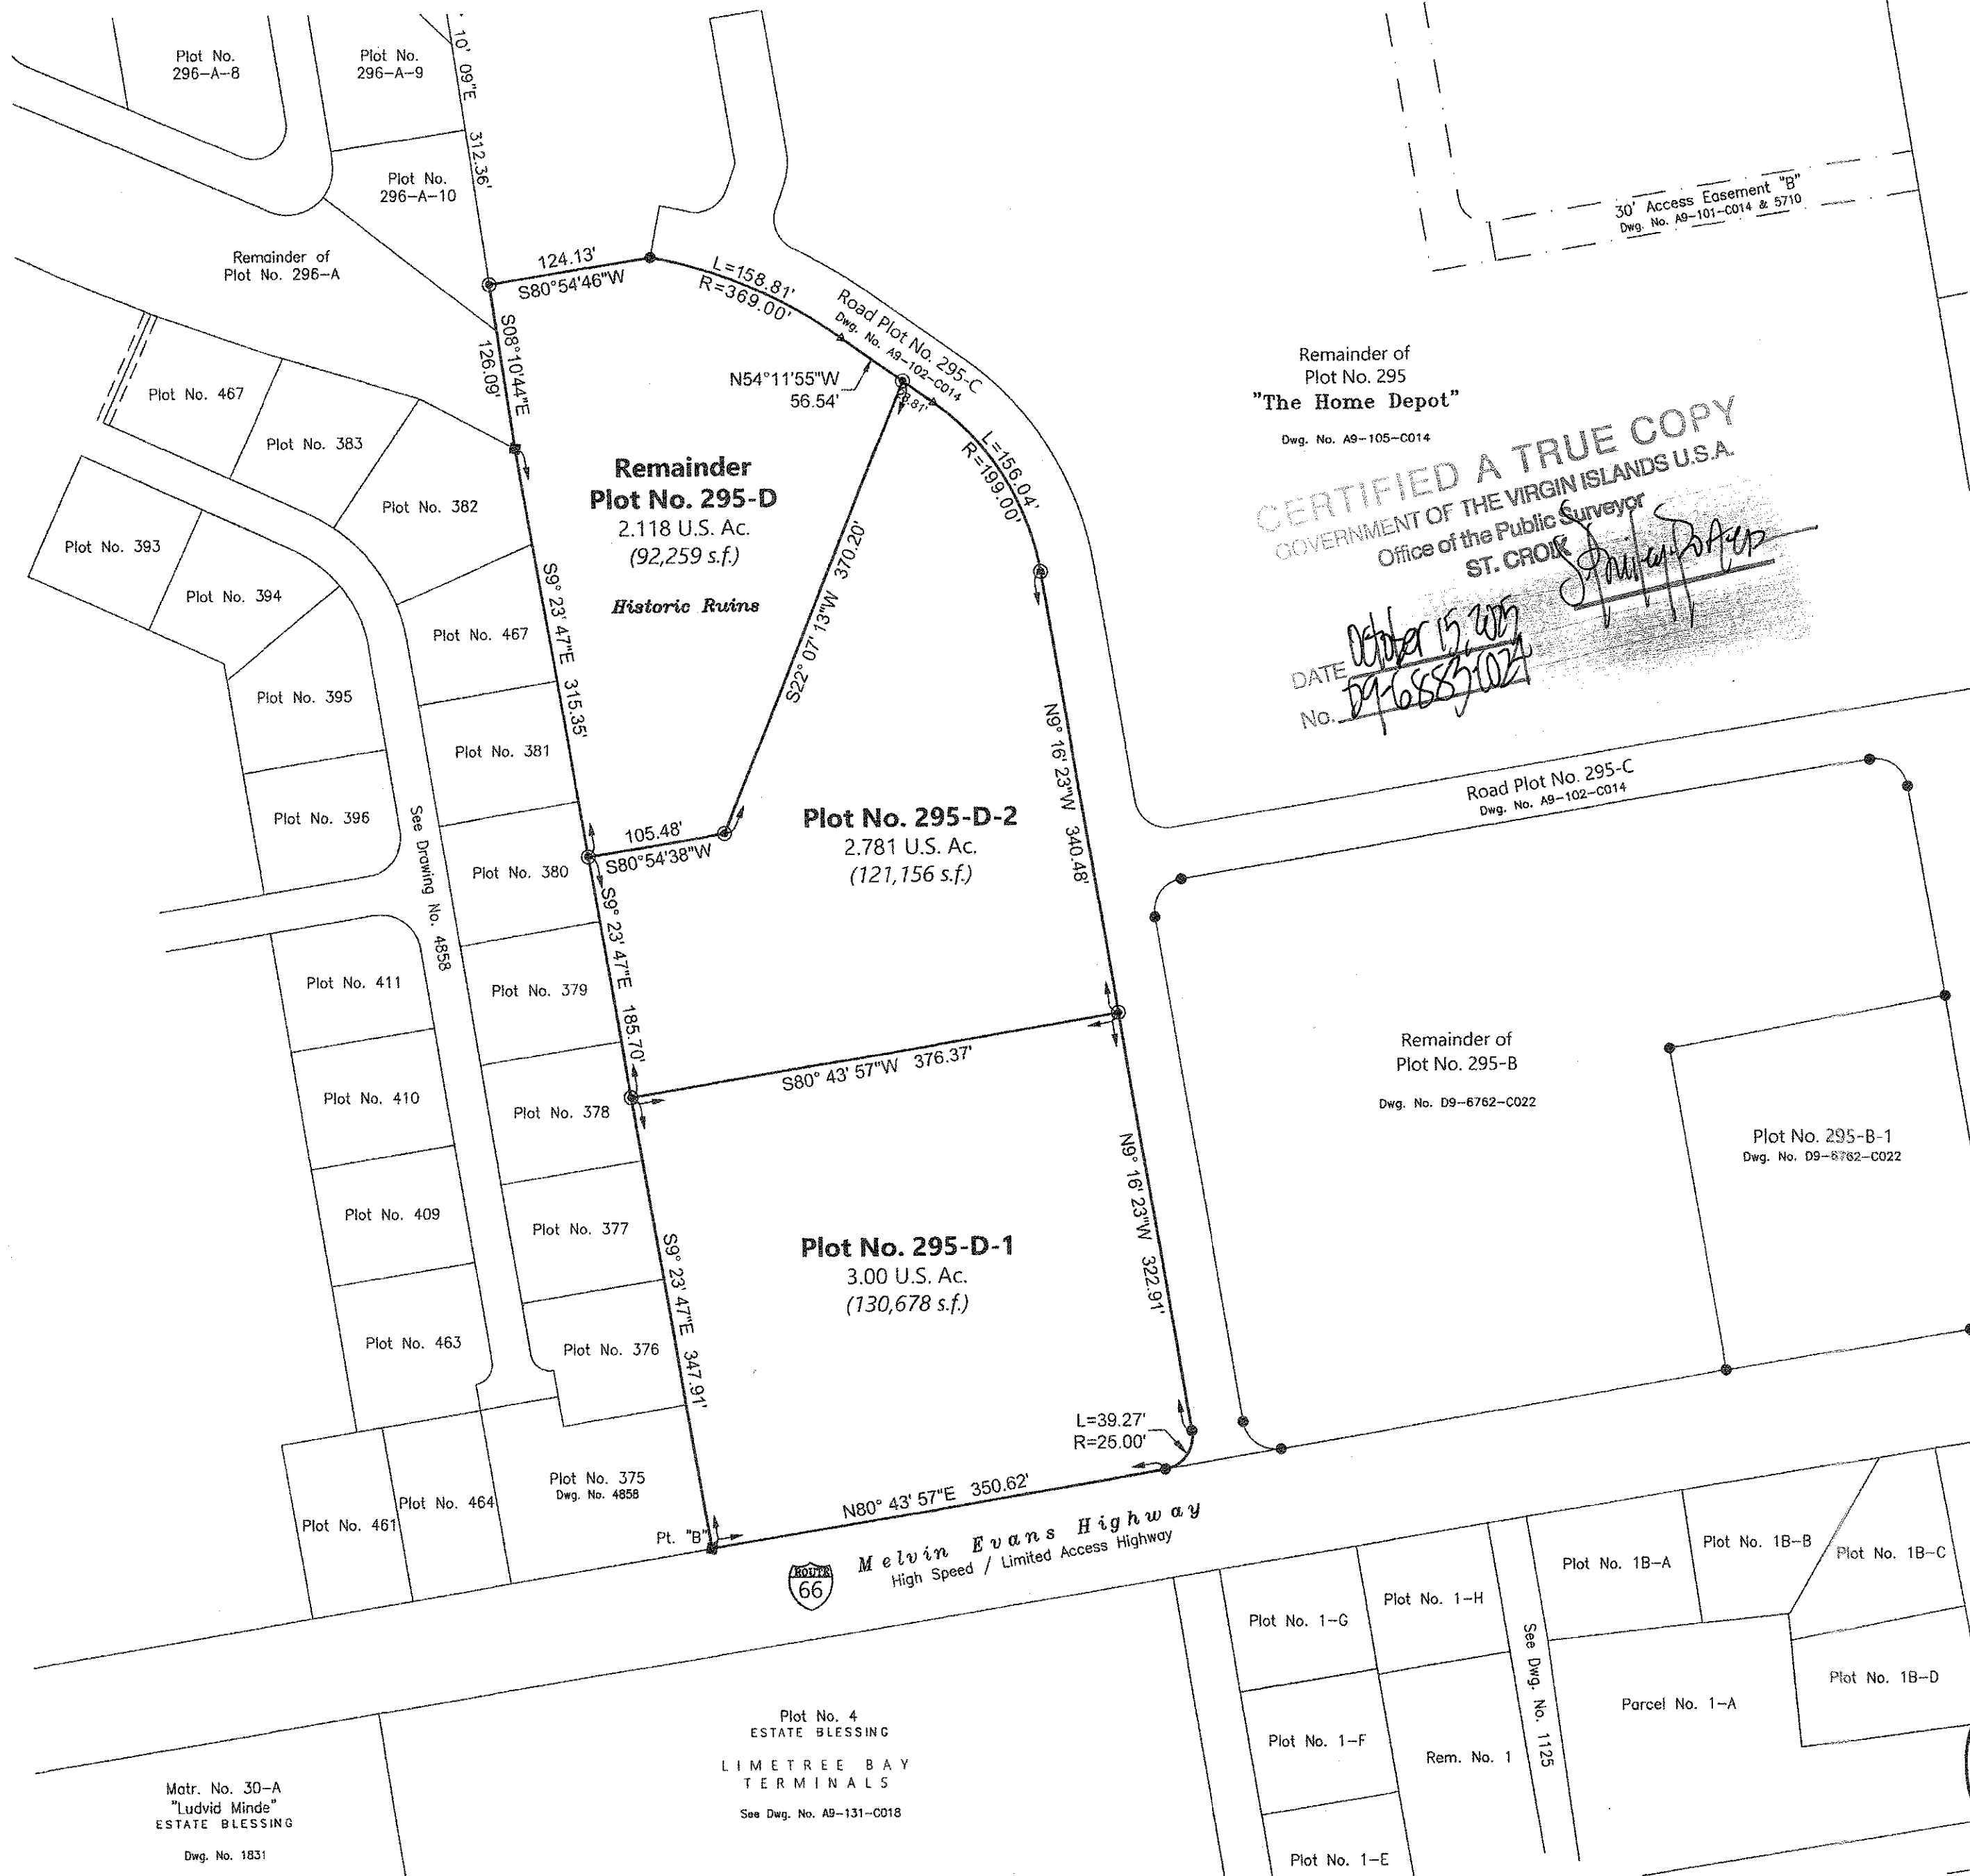

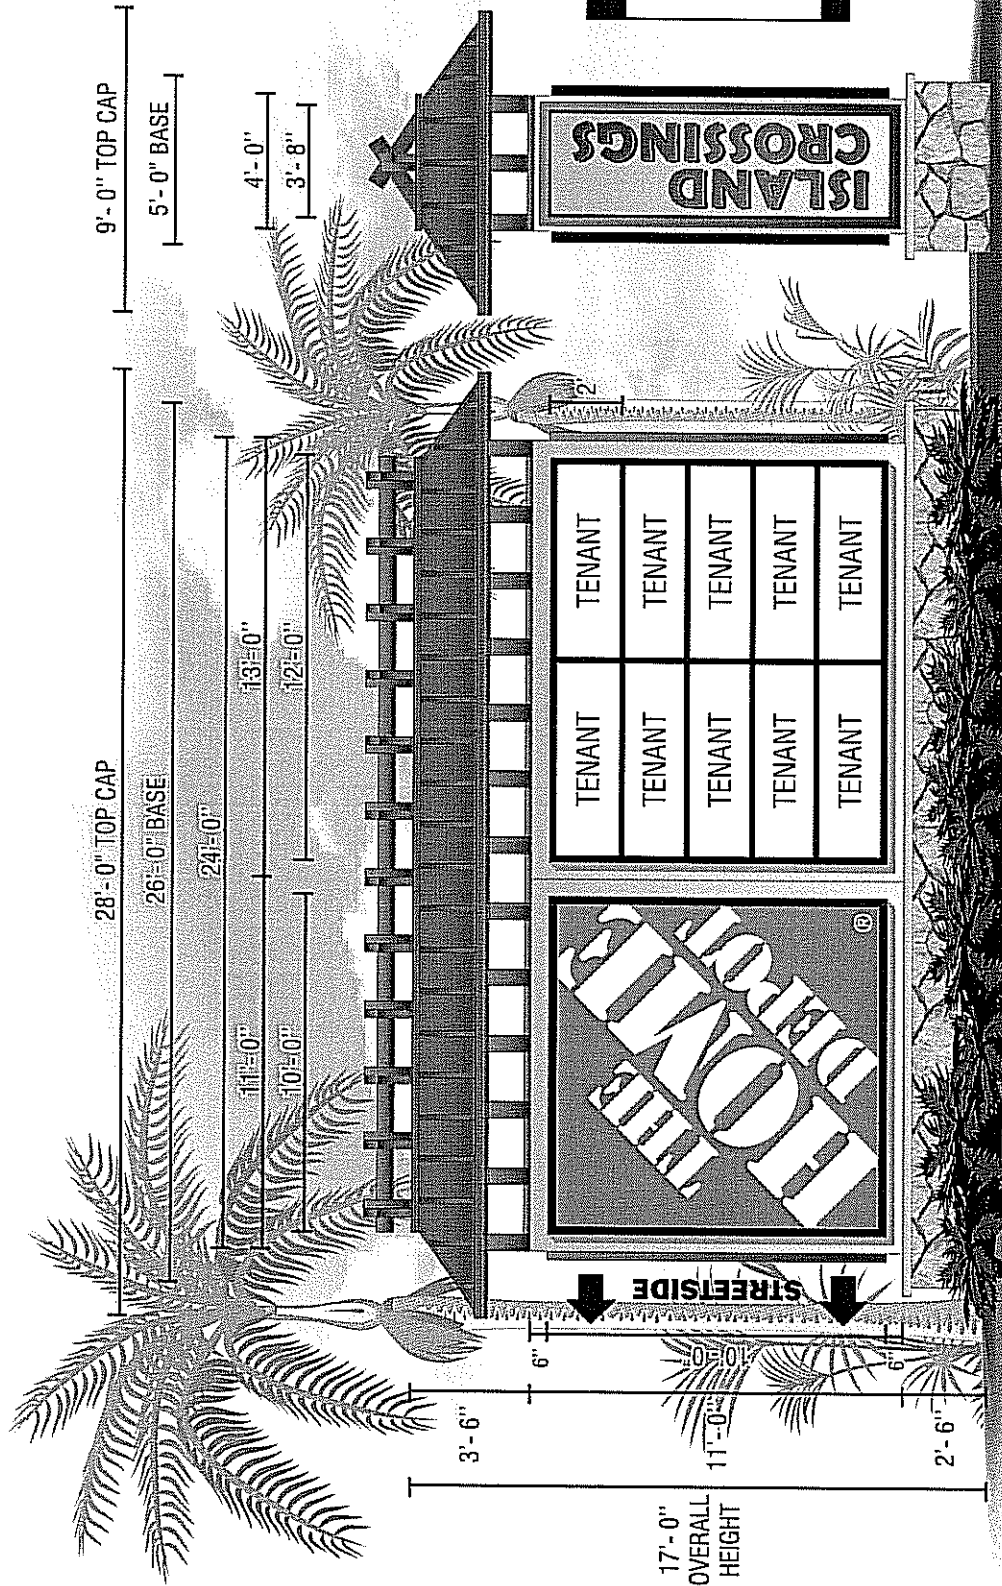

LEFT & RIGHT SIDE

D CUSTOM SHARED MONUMENT
Scale: 3/16" = 1'

THIS DRAWING IS FOR CONCEPTION PURPOSES ONLY. DUE TO CONSTRUCTION CONSTRAINTS, SIZES AND OR LAYOUTS MAY CHANGE SLIGHTLY.

CLIENT:	THE HOME DEPOT	DATE:	10/20/08
LOCATION:	SAINT CROIX, USVI	STORE NO.:	
ACCOUNT REP.:	ROSALYN HOLDERFIELD	DATE:	10/20/08
DRAWING NO.:	THD-Saint Croix VI-Freestanding Sign Exhibit RevB	REV.:	
TITLE:	PRESENTATION CUSTOMER THE HOME DEPOT PRESENTATION/STREET LIGHT SIGNAGE ELEMENT DESIGN	REV.:	
SCALE:		REV.:	
APPROVAL DATE:		REV.:	
APPROVED BY:	JAS	REV.:	
NOTED:		REV.:	

I.D. ASSOCIATES
1771 INDUSTRIAL ROAD · DOTHAN, ALABAMA · 36303
PH (888) 303-5534 · FAX (334) 836-1401 · www.idassociatesinc.com





ISSUE DATE: 11/18/2025

SCHEMATIC
PERSPECTIVE
1-15



4 RIVERS ST. CROIX
ST. CROIX, U.S. VIRGIN
ISLANDS



LEVEL	RENTABLE AREA	CROSS AREA	UTILIZATION
STORAGE 01	24,860	33,000 SF	75.30%
STORAGE 02	29,970	30,000 SF	99.90%
TOTAL	54,830	63,000 SF	77.81%

*RENTABLE AREA DOES NOT INCLUDE LOADING DOCKS, TOILETS, STAIRS, ELEVATOR SHAFTS, AND OTHER AREAS WITH LIMITED ACCESS. UTILIZATION PERCENTAGES ARE BASED ON THE TOTAL RENTABLE AREA. 

UNIT MIX SCHEDULE	UNIT TYPE	UNIT AREA	COUNT
STORAGE 01	5x1.5	750	39
	10x1.5	2,200	41
	10x1.5	2,200	41
STORAGE 02	5x1.5	750	39
	10x1.5	2,200	41
	10x1.5	2,200	41
1 STORAGE 01 - UNIT MIX PLAN
SCALE: 1/16" = 1'-0"



2 STORAGE 02 - UNIT MIX PLAN
SCALE: 1/16" = 1'-0"

STORAGE 01 & 02
UNIT MIX PLANS
1-20




4 RIVERS ST. CROIX
ST. CROIX, U.S. VIRGIN ISLANDS






3 3D View 1
SCALE: 1/30

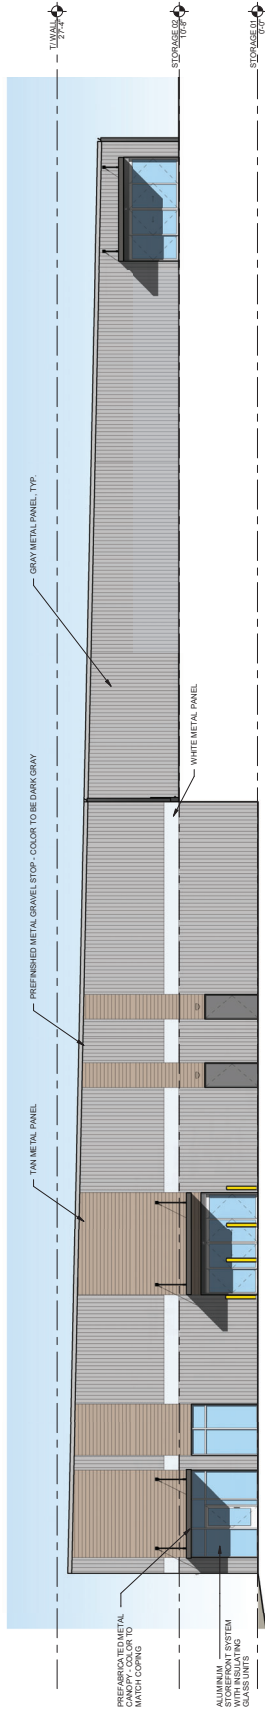

2 NORTH ELEVATION
SCALE: 1/8" = 1'-0"

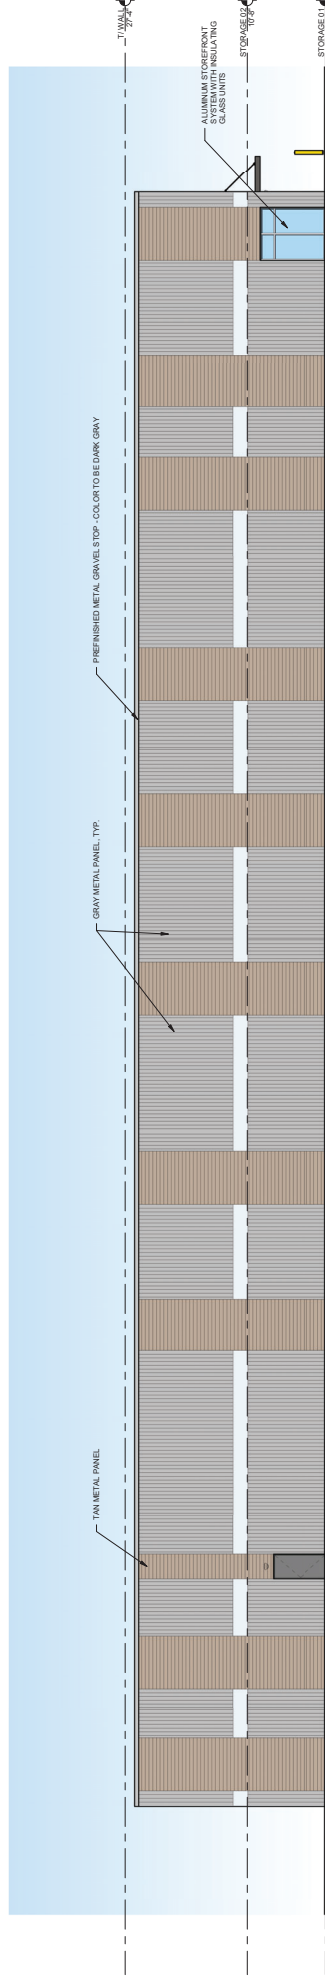

1 EAST ELEVATION
SCALE: 1/8" = 1'-0"

ISSUE DATE: 11/18/2025




4 RIVERS ST. CROIX

ST. CROIX, U.S. VIRGIN ISLANDS




SCHEMATIC ELEVATIONS

1-30

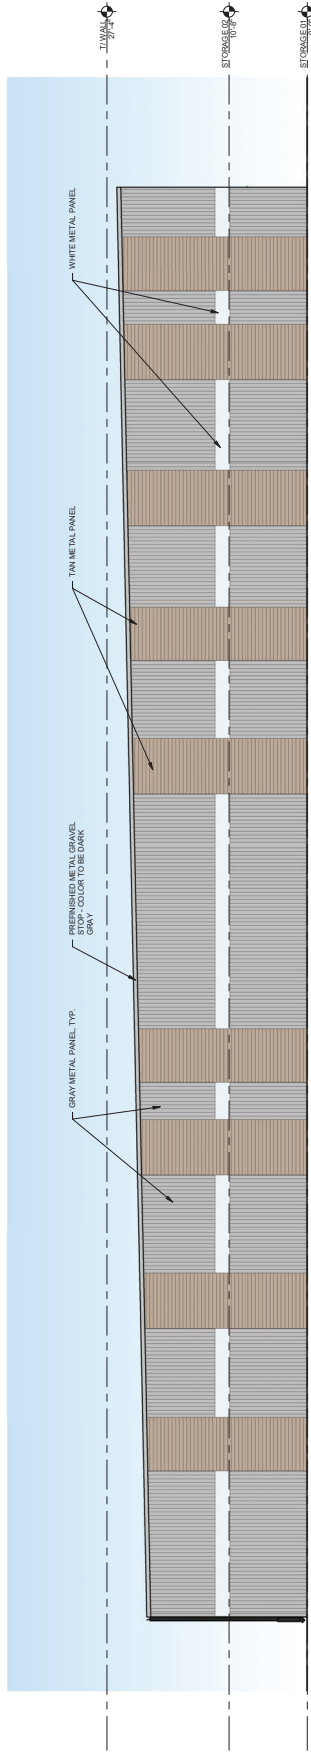

1 SOUTH ELEVATION
SCALE: 1/8" = 1'-0"

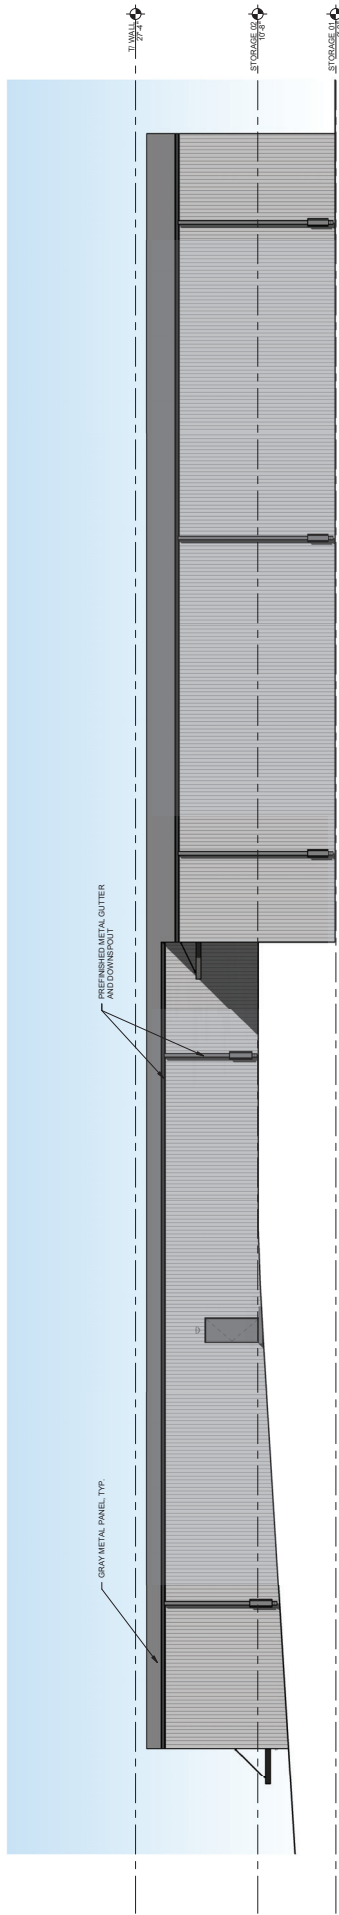

2 WEST ELEVATION
SCALE: 1/8" = 1'-0"


LEVEL	RENTABLE AREA	CROSS AREA	UTILIZATION
STORAGE 01	24,860	33,000 SF	75.30%
STORAGE 02	29,970	30,000 SF	99.90%
TOTAL	54,830	63,000 SF	77.81%

*RENTABLE AREA DOES NOT INCLUDE DRIVE-UP UNITS
 **DRIVE-UP UNITS HAVE SIZES OF 100 SQ FT AND 150 SQ FT
 ***DRIVE-UP UNITS ARE COMPRISED OF (4) 100 SQ FT UNITS AND 2000 UNITS


UNIT MIX SCHEDULE		
UNIT TYPE	UNIT AREA	COUNT
5x7.5	750	39
10x7.5	750	41
10x10	1000	29
10x15	1500	17
10x20	2000	10
10x25	2500	10
10x30	3000	10
10x1765	176500	10
10x		



3 3D View 1
SCALE: 1/30

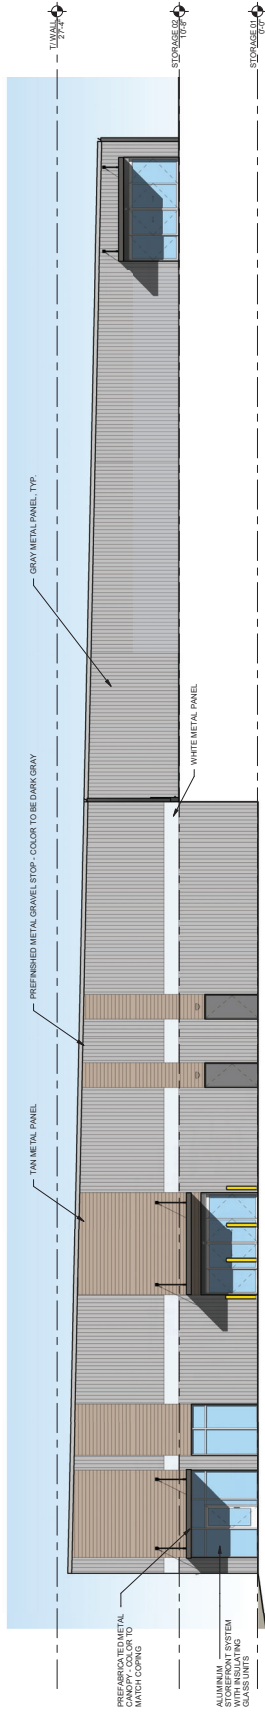

2 NORTH ELEVATION
SCALE: 1/8" = 1'-0"

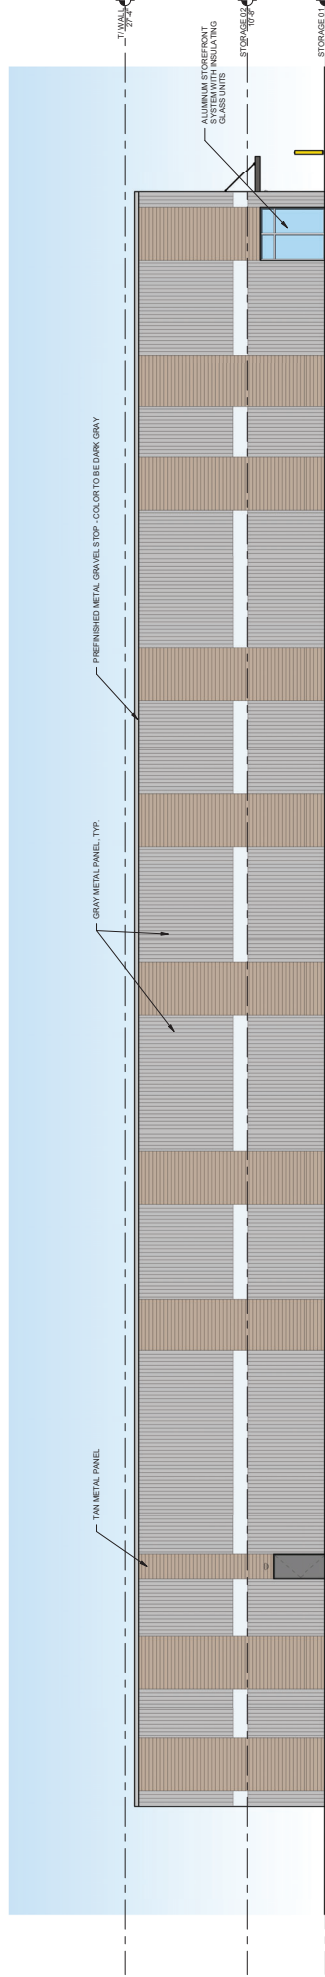

1 EAST ELEVATION
SCALE: 1/8" = 1'-0"

ISSUE DATE: 11/18/2025




4 RIVERS ST. CROIX

ST. CROIX, U.S. VIRGIN ISLANDS




SCHEMATIC ELEVATIONS

1-30

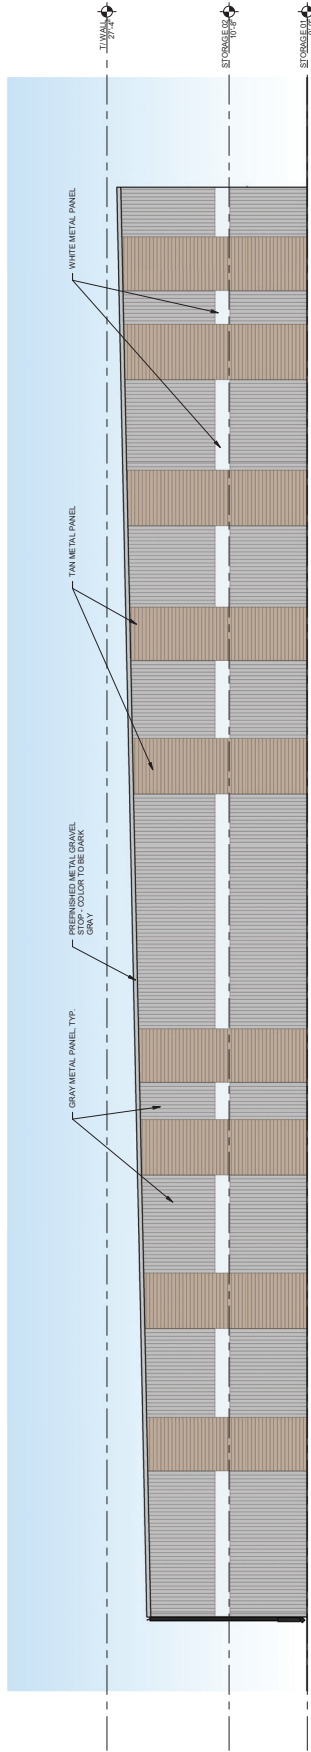

1 SOUTH ELEVATION
SCALE: 1/8" = 1'-0"

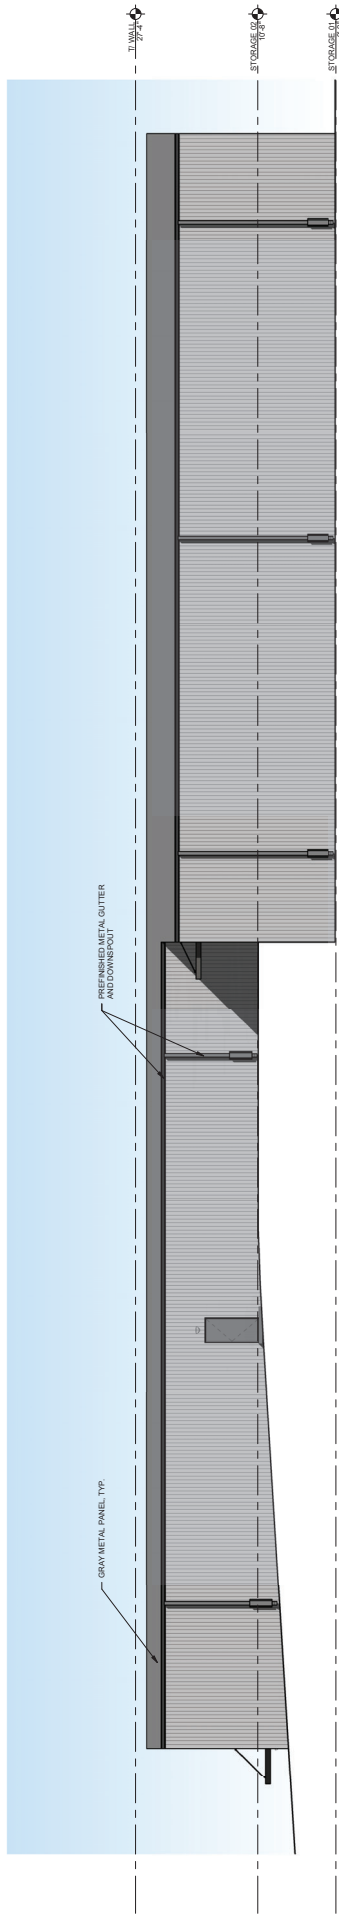

2 WEST ELEVATION
SCALE: 1/8" = 1'-0"

ISSUE DATE: 11/18/2025



4 RIVERS ST. CROIX
ST. CROIX, U.S. VIRGIN ISLANDS



SCHEMATIC ELEVATIONS
1-31