

| ISSUANCES |                           |      |
|-----------|---------------------------|------|
| No.       | Drawing Issue Description | Date |
|           |                           |      |

8 MOUNT PLEASANT


8 MOUNT PLEASANT  
 LASSO INVESTMENT HOLDING LLC

SITE CONCEPT PHASING

|                   |                |
|-------------------|----------------|
| Checker           | Project Number |
| Project Architect | Project No.    |
|                   | 03/08/24       |
|                   | Date           |



R.01

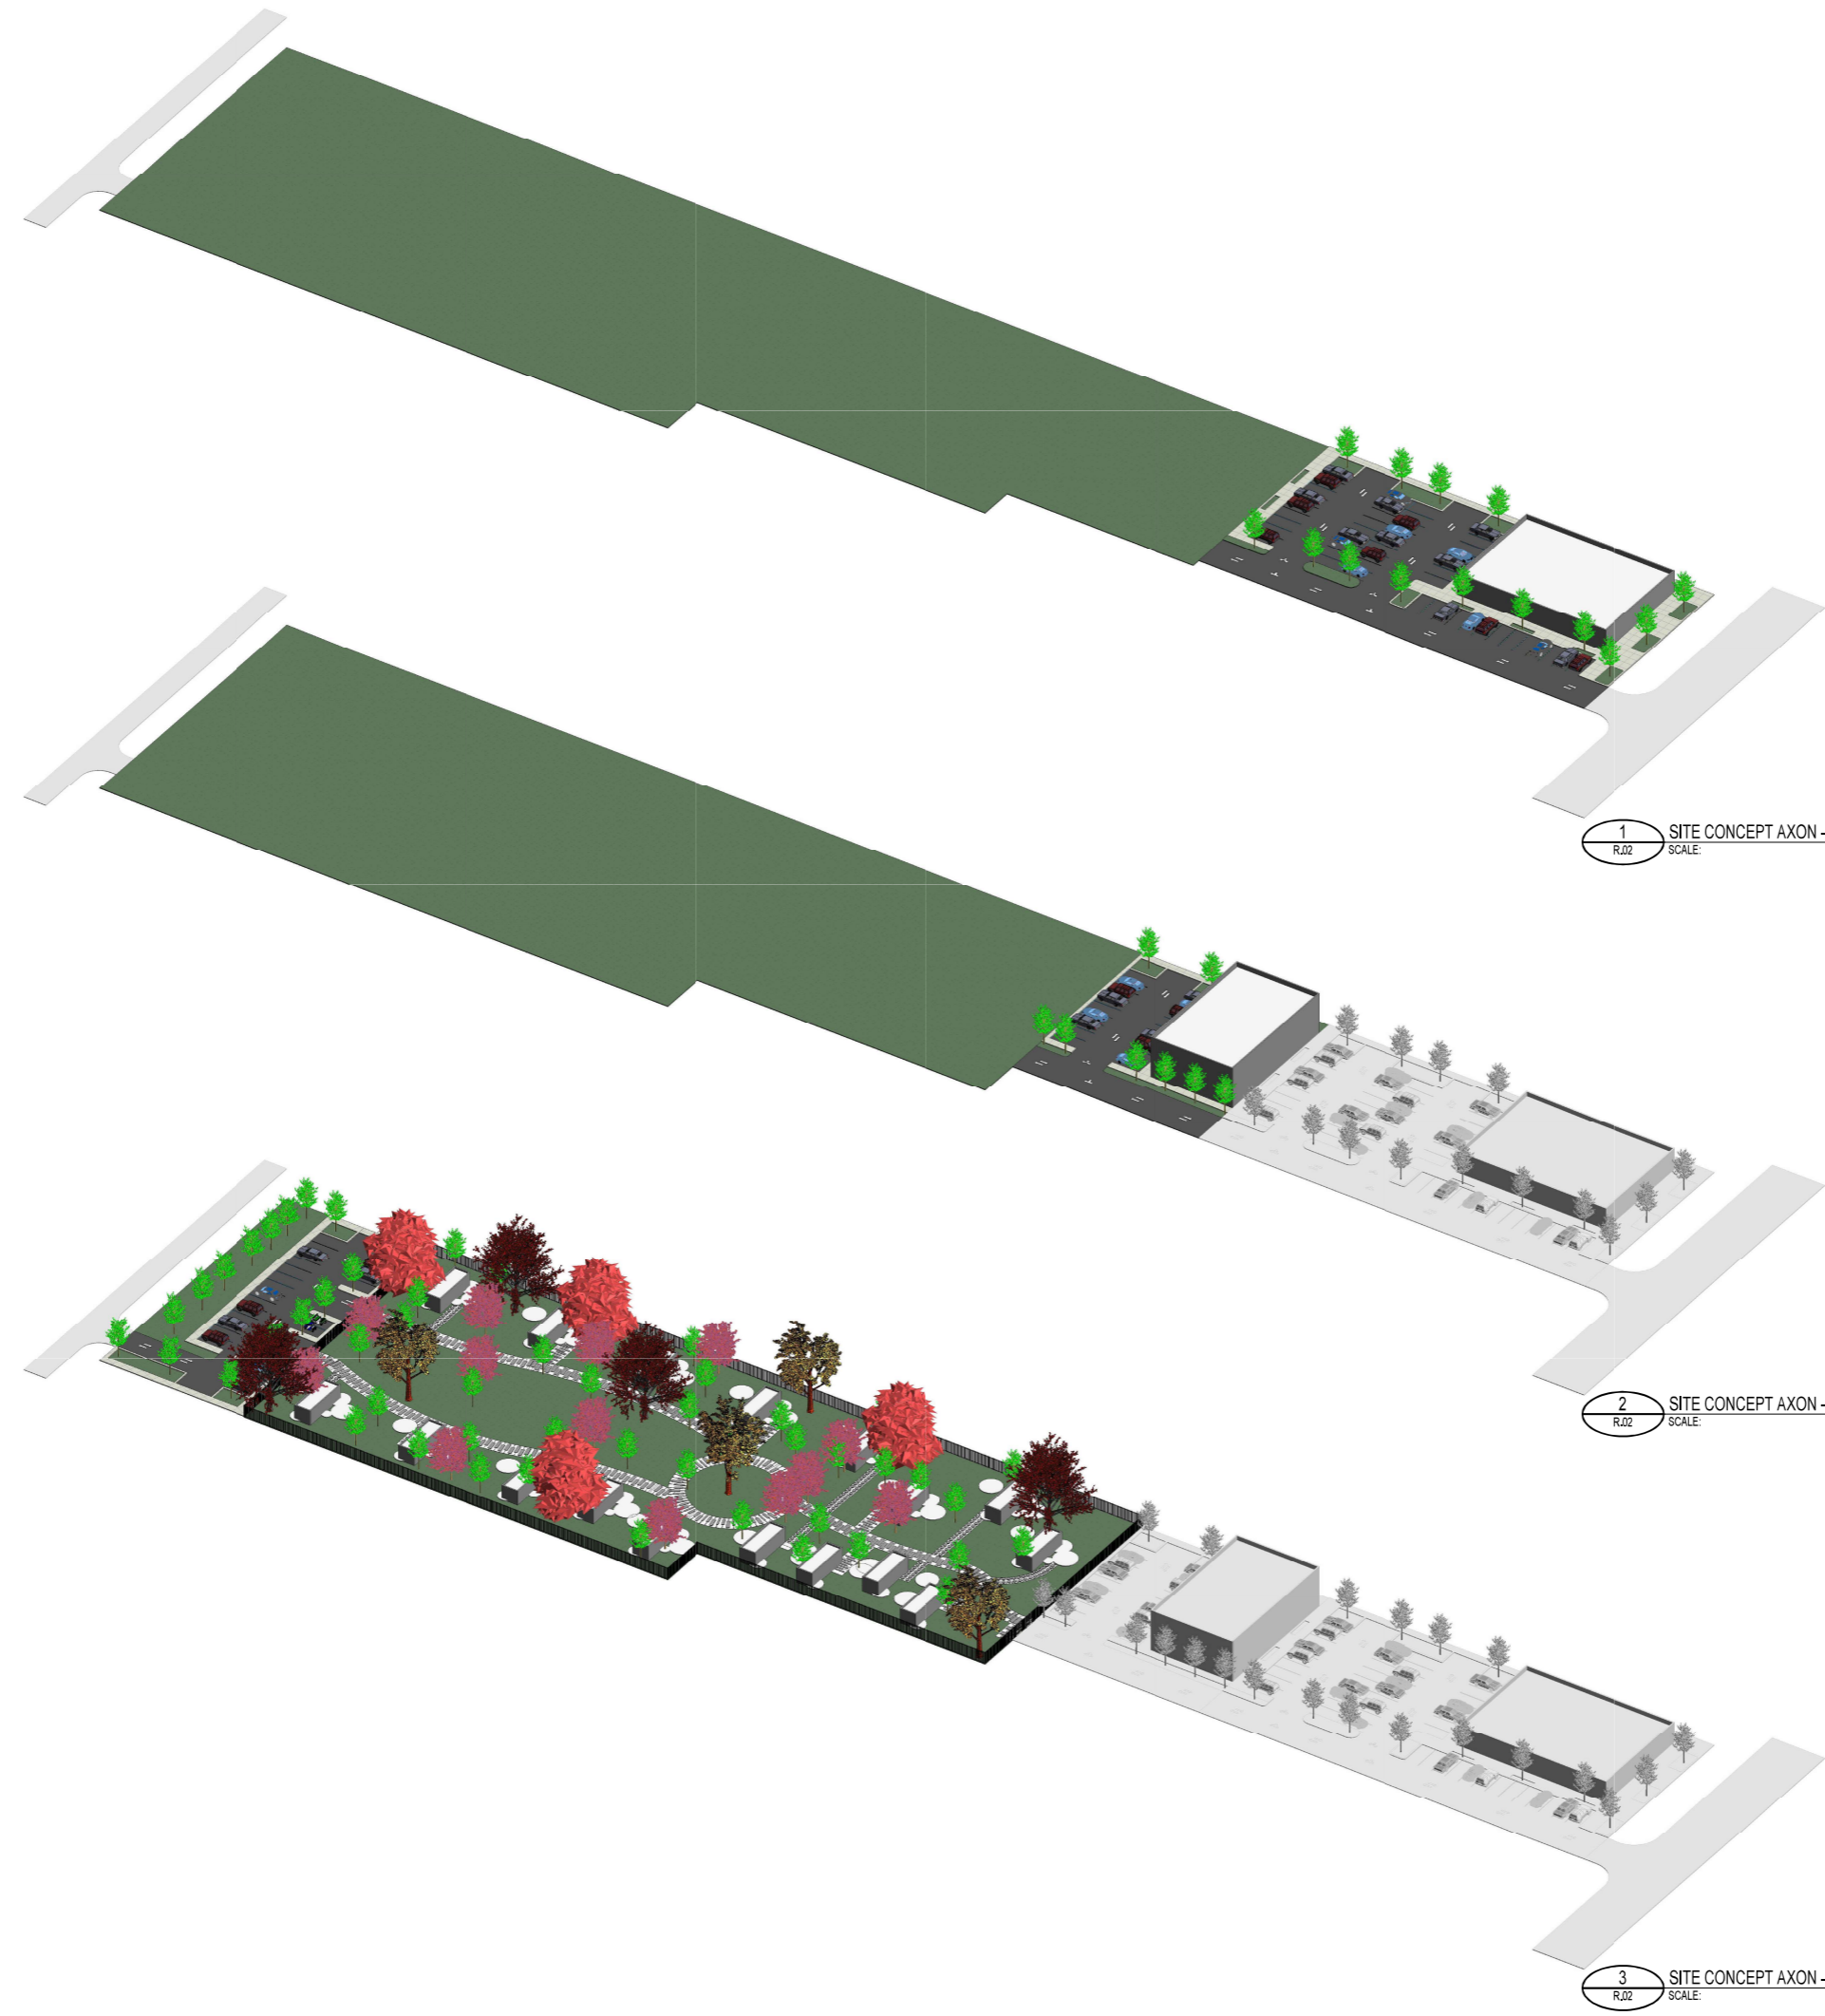

1 SITE CONCEPT AXON - PHASE 01  
 R.02 SCALE:

2 SITE CONCEPT AXON - PHASE 02  
 R.02 SCALE:

3 SITE CONCEPT AXON - PHASE 03  
 R.02 SCALE:

| ISSUANCES |                           |      |
|-----------|---------------------------|------|
| No.       | Drawing Issue Description | Date |
|           |                           |      |

8 MOUNT PLEASANT

8 MOUNT PLEASANT  
 LASSO INVESTMENT HOLDING LLC

SITE CONCEPT AXONS

|                   |                |
|-------------------|----------------|
| Checker           | Project Number |
| Project Architect | Project No.    |
|                   | 03/08/24       |
|                   | Date           |



R.02

PROJECT NUMBER: Project Number: PROJECT NAME: 8 MOUNT PLEASANT  
 SHEET NUMBER: R.02 - SITE CONCEPT AXONS  
 Autodesk Docs://8 Mount Pleasant/8 Mount Pleasant\_ARCH\_L22.rvt  
 05/04/2024 8:18:55 pm