



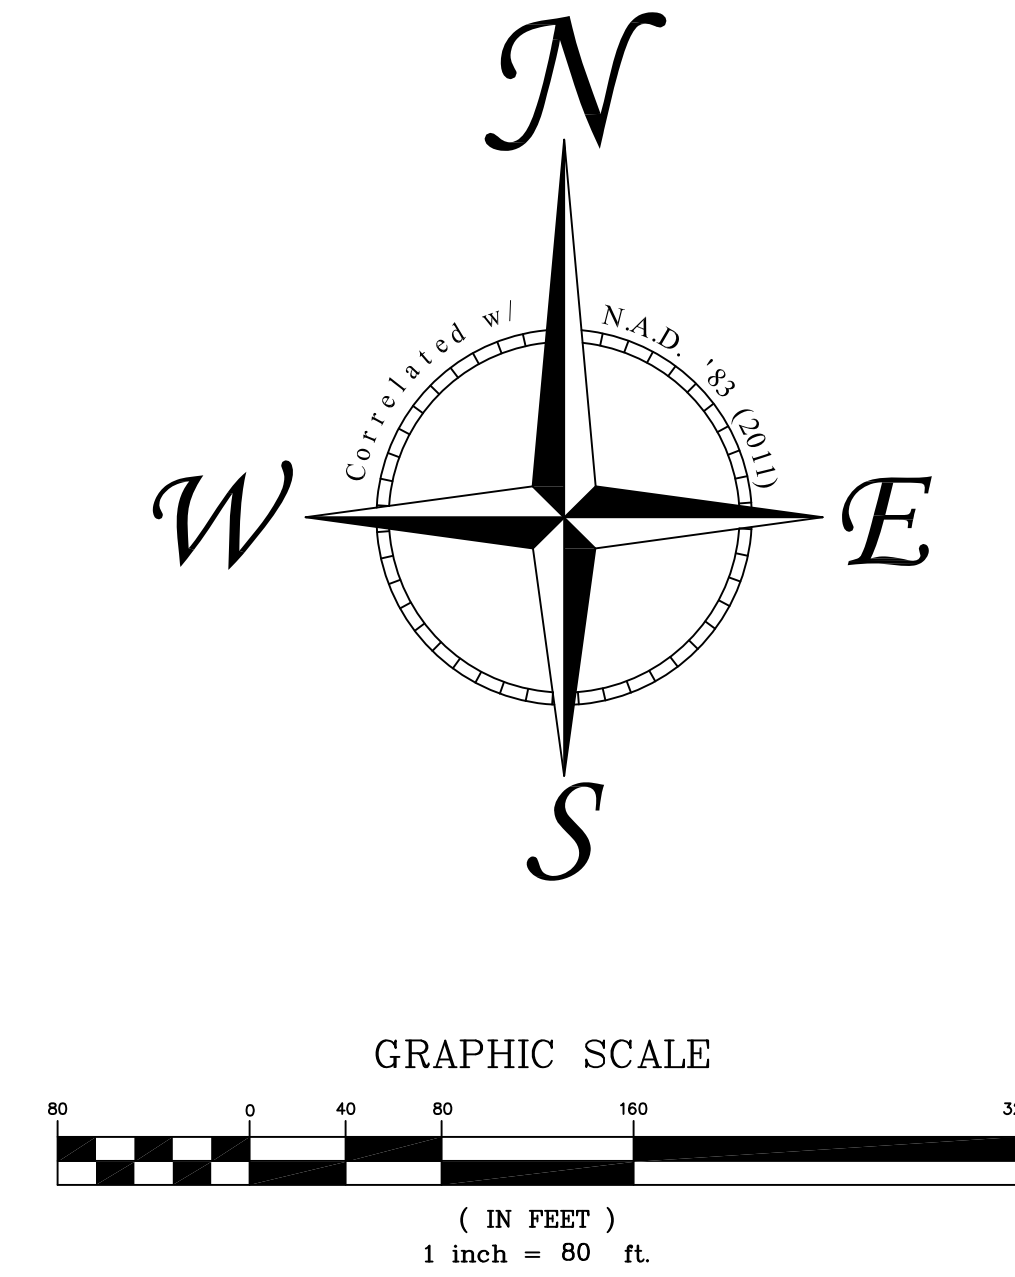

NOTES
1. _____
2. Underground utility lines are shown schematically; their location has not been confirmed. Contact utility company operators prior to excavation.

- LEGEND**
- UTL _____ UTILITY POLE & AERIAL LINES
 - E _____ ELECTRIC MANHOLE
 - C _____ COMMUNICATIONS MANHOLE
 - W _____ WATER MANHOLE
 - S _____ SANITARY MANHOLE
 - SD _____ ACCESS PANEL: Possible Storm Drain Cleanout (invert inaccessible)
 - SD _____ SIGN
 - WM, WV _____ WATER VALVE/METER
 - FH _____ FIRE HYDRANT

- _____ E _____ SCHEMATIC ELECTRIC UNDERGROUND
- _____ T _____ SCHEMATIC COMMUNICATIONS UNDERGROUND
- _____ W _____ SCHEMATIC WATER UNDERGROUND
- _____ S _____ SCHEMATIC SANITARY UNDERGROUND
- _____ SD _____ SCHEMATIC STORM DRAIN UNDERGROUND
- _____ SL34 _____ SHORELINE CIRCA 1934 PER A9-261-T77
- _____ SHORELINE CIRCA 1934 PER A9-261-T77 (APPROXIMATED)

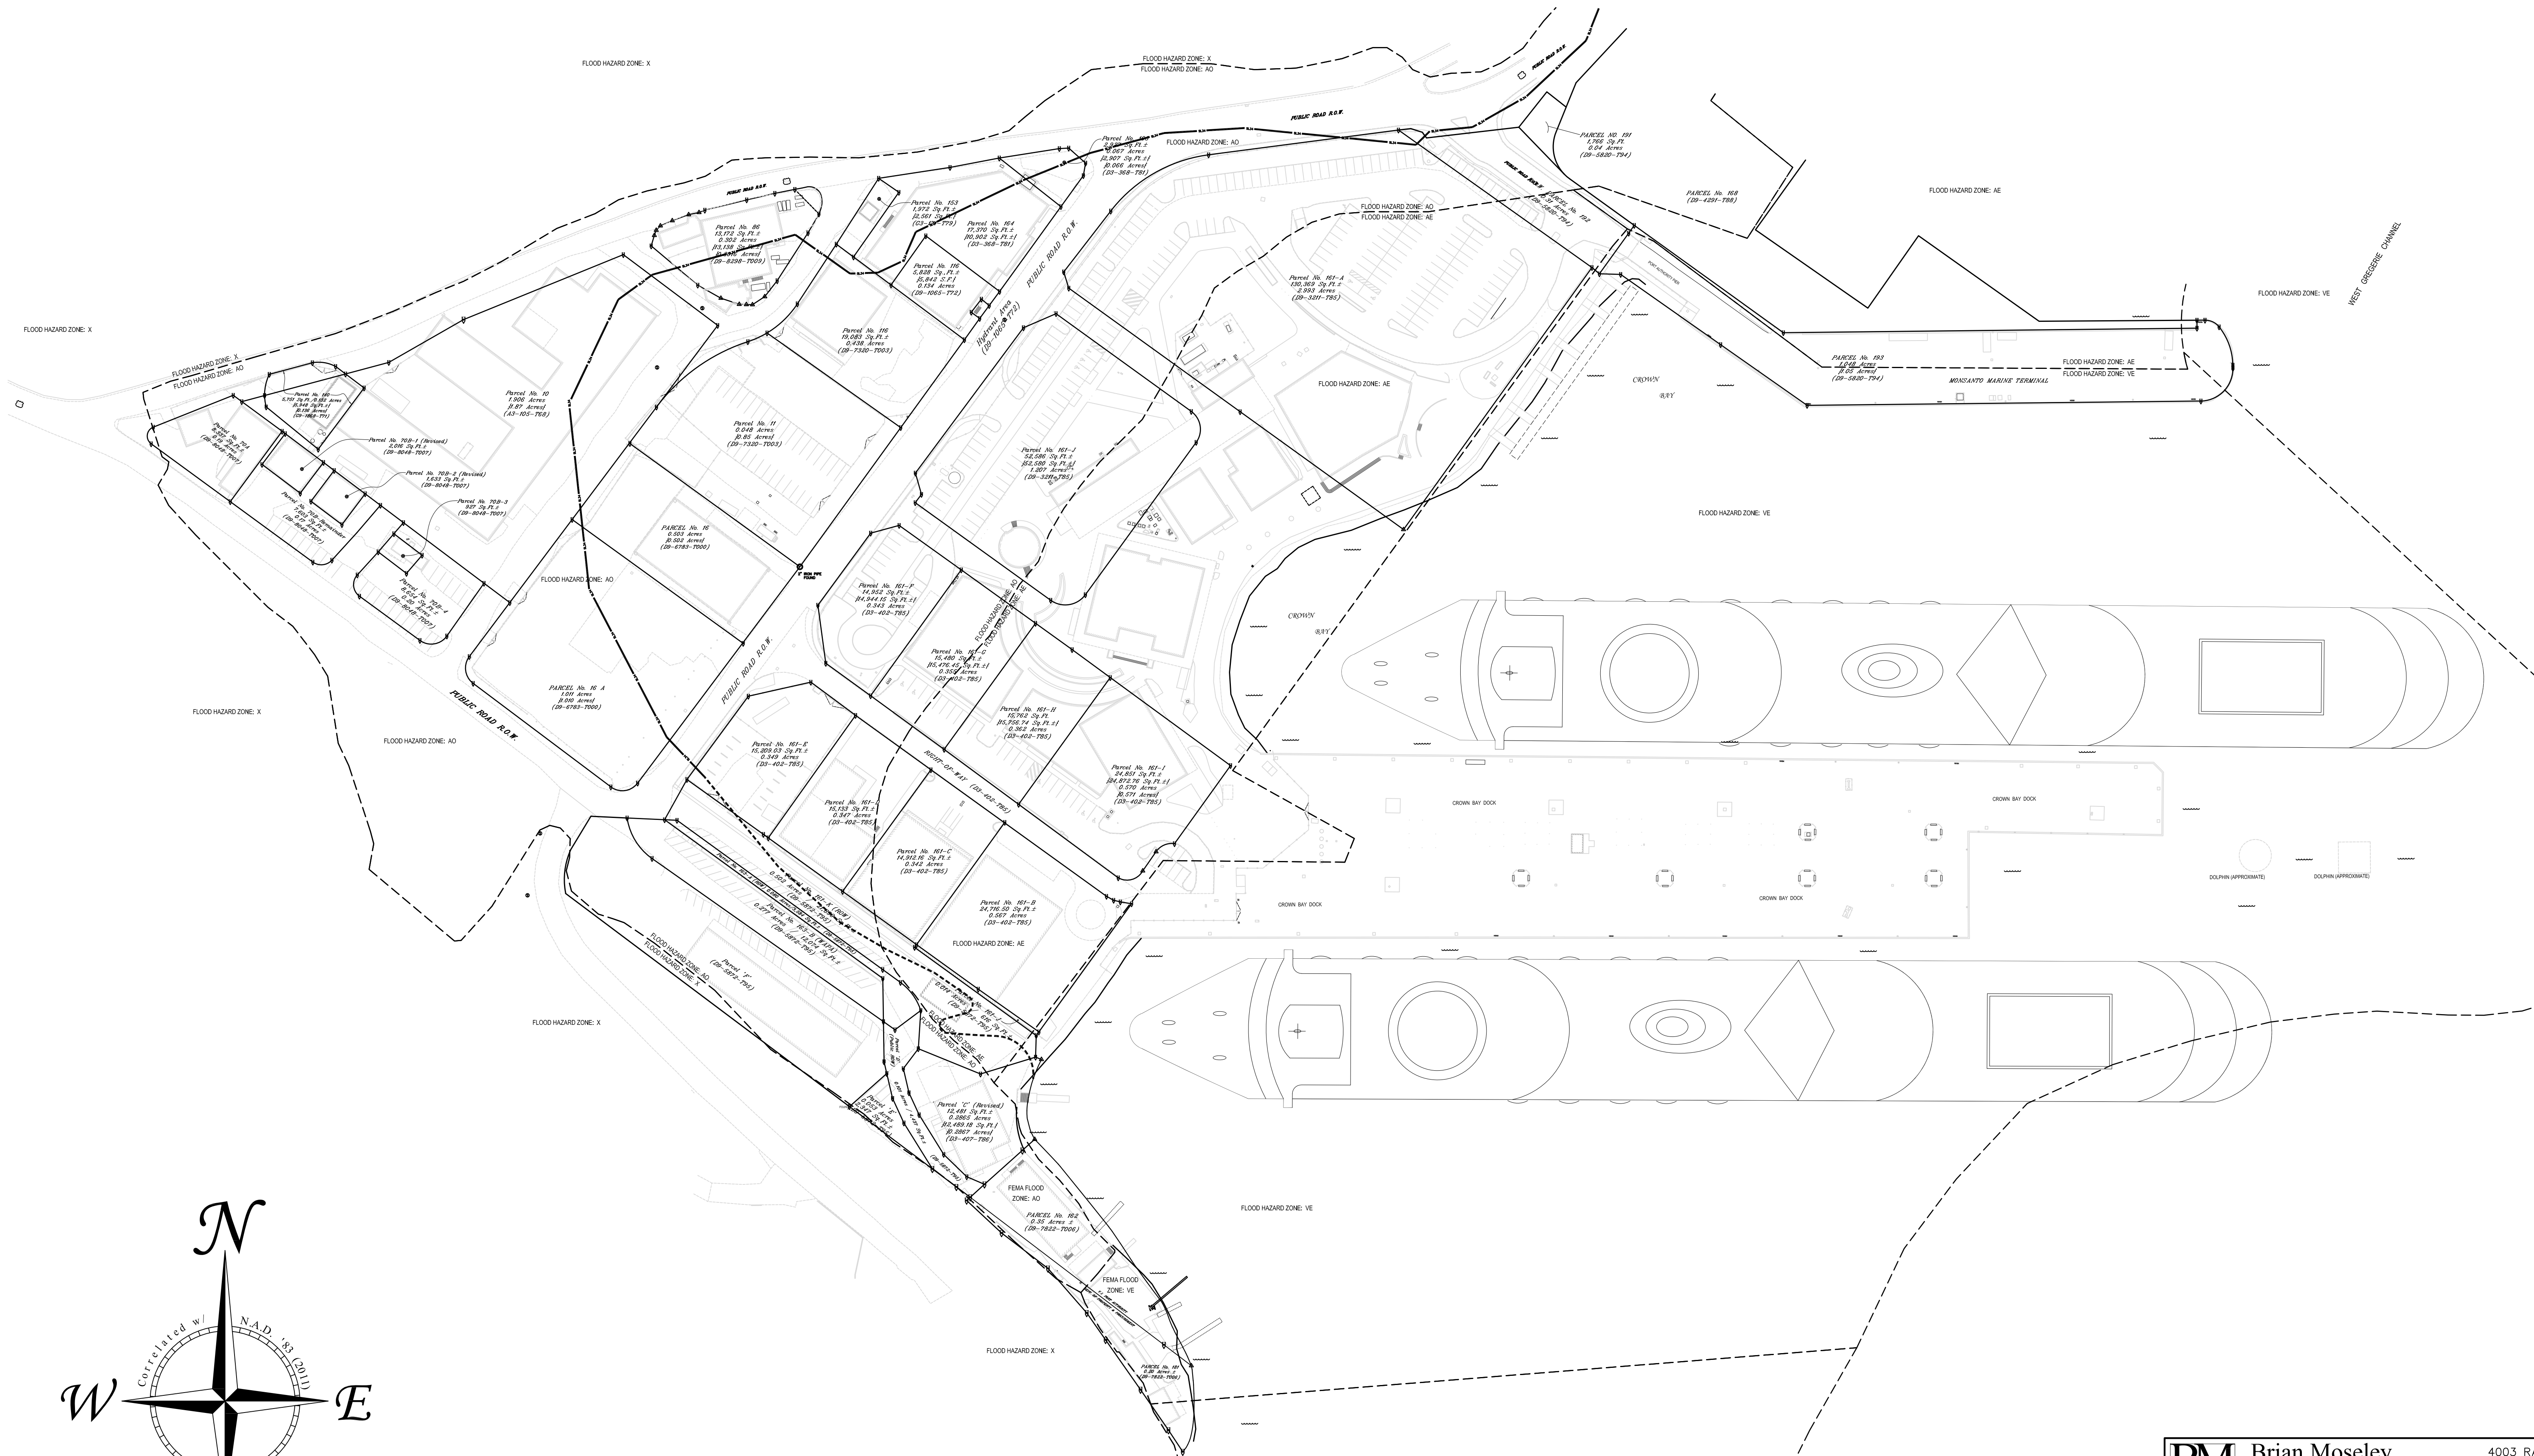

Brian Moseley Associates, Inc.
Land Surveyors & Consultants

4003 RAPHUNE HILL ROAD
SUITE 606
ST. THOMAS, VI 00802
PHONE (340) 774-5310

Composite of Parcels & Improvements
**Crown Bay Center
& Associated Properties**
Estate Submarine Base
No. 6 Southside Quarter
St. Thomas, U.S. Virgin Islands

SURVEY: W.J. / K.L.C.
CALC: R. C. W.

DRAWN: D. J. S.
SCALE: 1" = 80'

DWG No.:
4170-2025-1

SHEET No.:
1 of 5

(IN FEET)
1 inch = 40 ft.

FLOOD HAZARD ZONE: X
FLOOD HAZARD ZONE: A

FLOOD HAZARD ZONE: AO

FLOOD HAZARD ZONE: AO

PARCEL No. 16
1.011 Acres
½.010 Acres
(D9-6783-T000)

Parcel No. 161-E
15,209.03 Sq. Ft. ±
0.349 Acres
(D3-402-T85)

Parcel No. 161-F
14,952 Sq. Ft. $\pm$
{14,944.15 Sq. Ft. $\pm$ }
0.343 Acres
(D3-402-T85)

Parcel No. 161-G
15,480 Sq.Ft. ±
{15,476.45 Sq.Ft. ±}
0.355 Acres
(D3-102-T85)

Parcel No. 161-H
15,762 Sq.Ft.
315,756.74 Sq.Ft. ±
0.362 Acres
(D3-102-T85)

Parcel No. 161-
52,586 Sq. Ft. ±
52,580 Sq. Ft. ±,
1.207 Acres
(D9-3211-T85)

Parcel No. 116
19,083 Sq. Ft. ±
0.438 Acres
(D9-7320-T003)

Parcel No. 11
0.048 Acres
{0.85 Acres}
(D9-7320-T003)

PARCEL No. 16
0.503 Acres
~~{0.502 Acres}~~
(D9-6783-T000)

Parcel No. 10
1.906 Acres
{1.87 Acres}
(A3-105-T68)

Parcel No. 70B-1 (Revised)
2,016 Sq. Ft. ±
(D9-8048-T007)

Parcel No. 70B-2 (Revised)
1,633 Sq. Ft. ±
(D9-8048-T007)

Parcel No. 70B-3
927 Sq.Ft.±
(D9-8048-T007)

Parcel No. 8.654
33.6

78.25' 63°48'10"E 8048-7007 1.4 Ft. ± 67.3' S35°10'21"E 1'52"E

PUBLIC

UAD⁺ R.C.

FIGURE 1 | The endogenous and exogenous factors of the COVID-19 pandemic.






Brian Moseley
& Associates, Inc.
 Land Surveyors & Consultants

4003 RAPHUNE HILL ROAD
SUITE 606
ST. THOMAS, VI 00802
PHONE (340) 774-5310

Composite of Parcels & Improvements
Crown Bay Center
& Associated Properties
 Estate Submarine Base
 No. 6 Southside Quarter
 St. Thomas, U.S. Virgin Islands

SURVEY: <i>W.J. / K.L.C.</i> CALC: <i>R. C. W.</i>	DRAWN: <i>D. J. S.</i> SCALE: <i>1" = 40'</i>	DWG No.: <i>4170-2025-1</i>	SHEET No.: <i>2 of 5</i>
---	--	---------------------------------------	------------------------------------

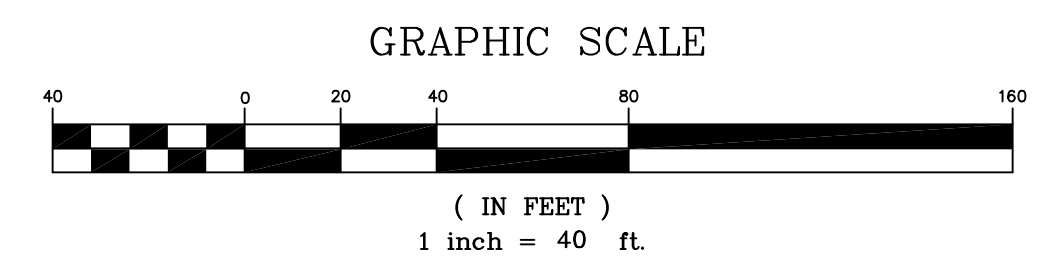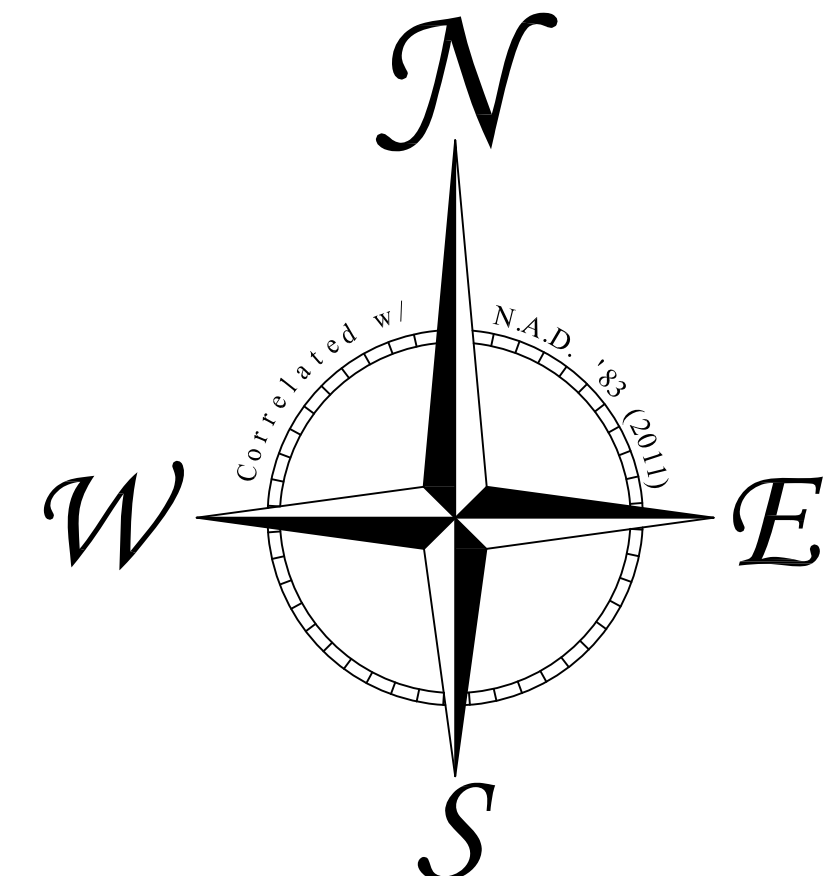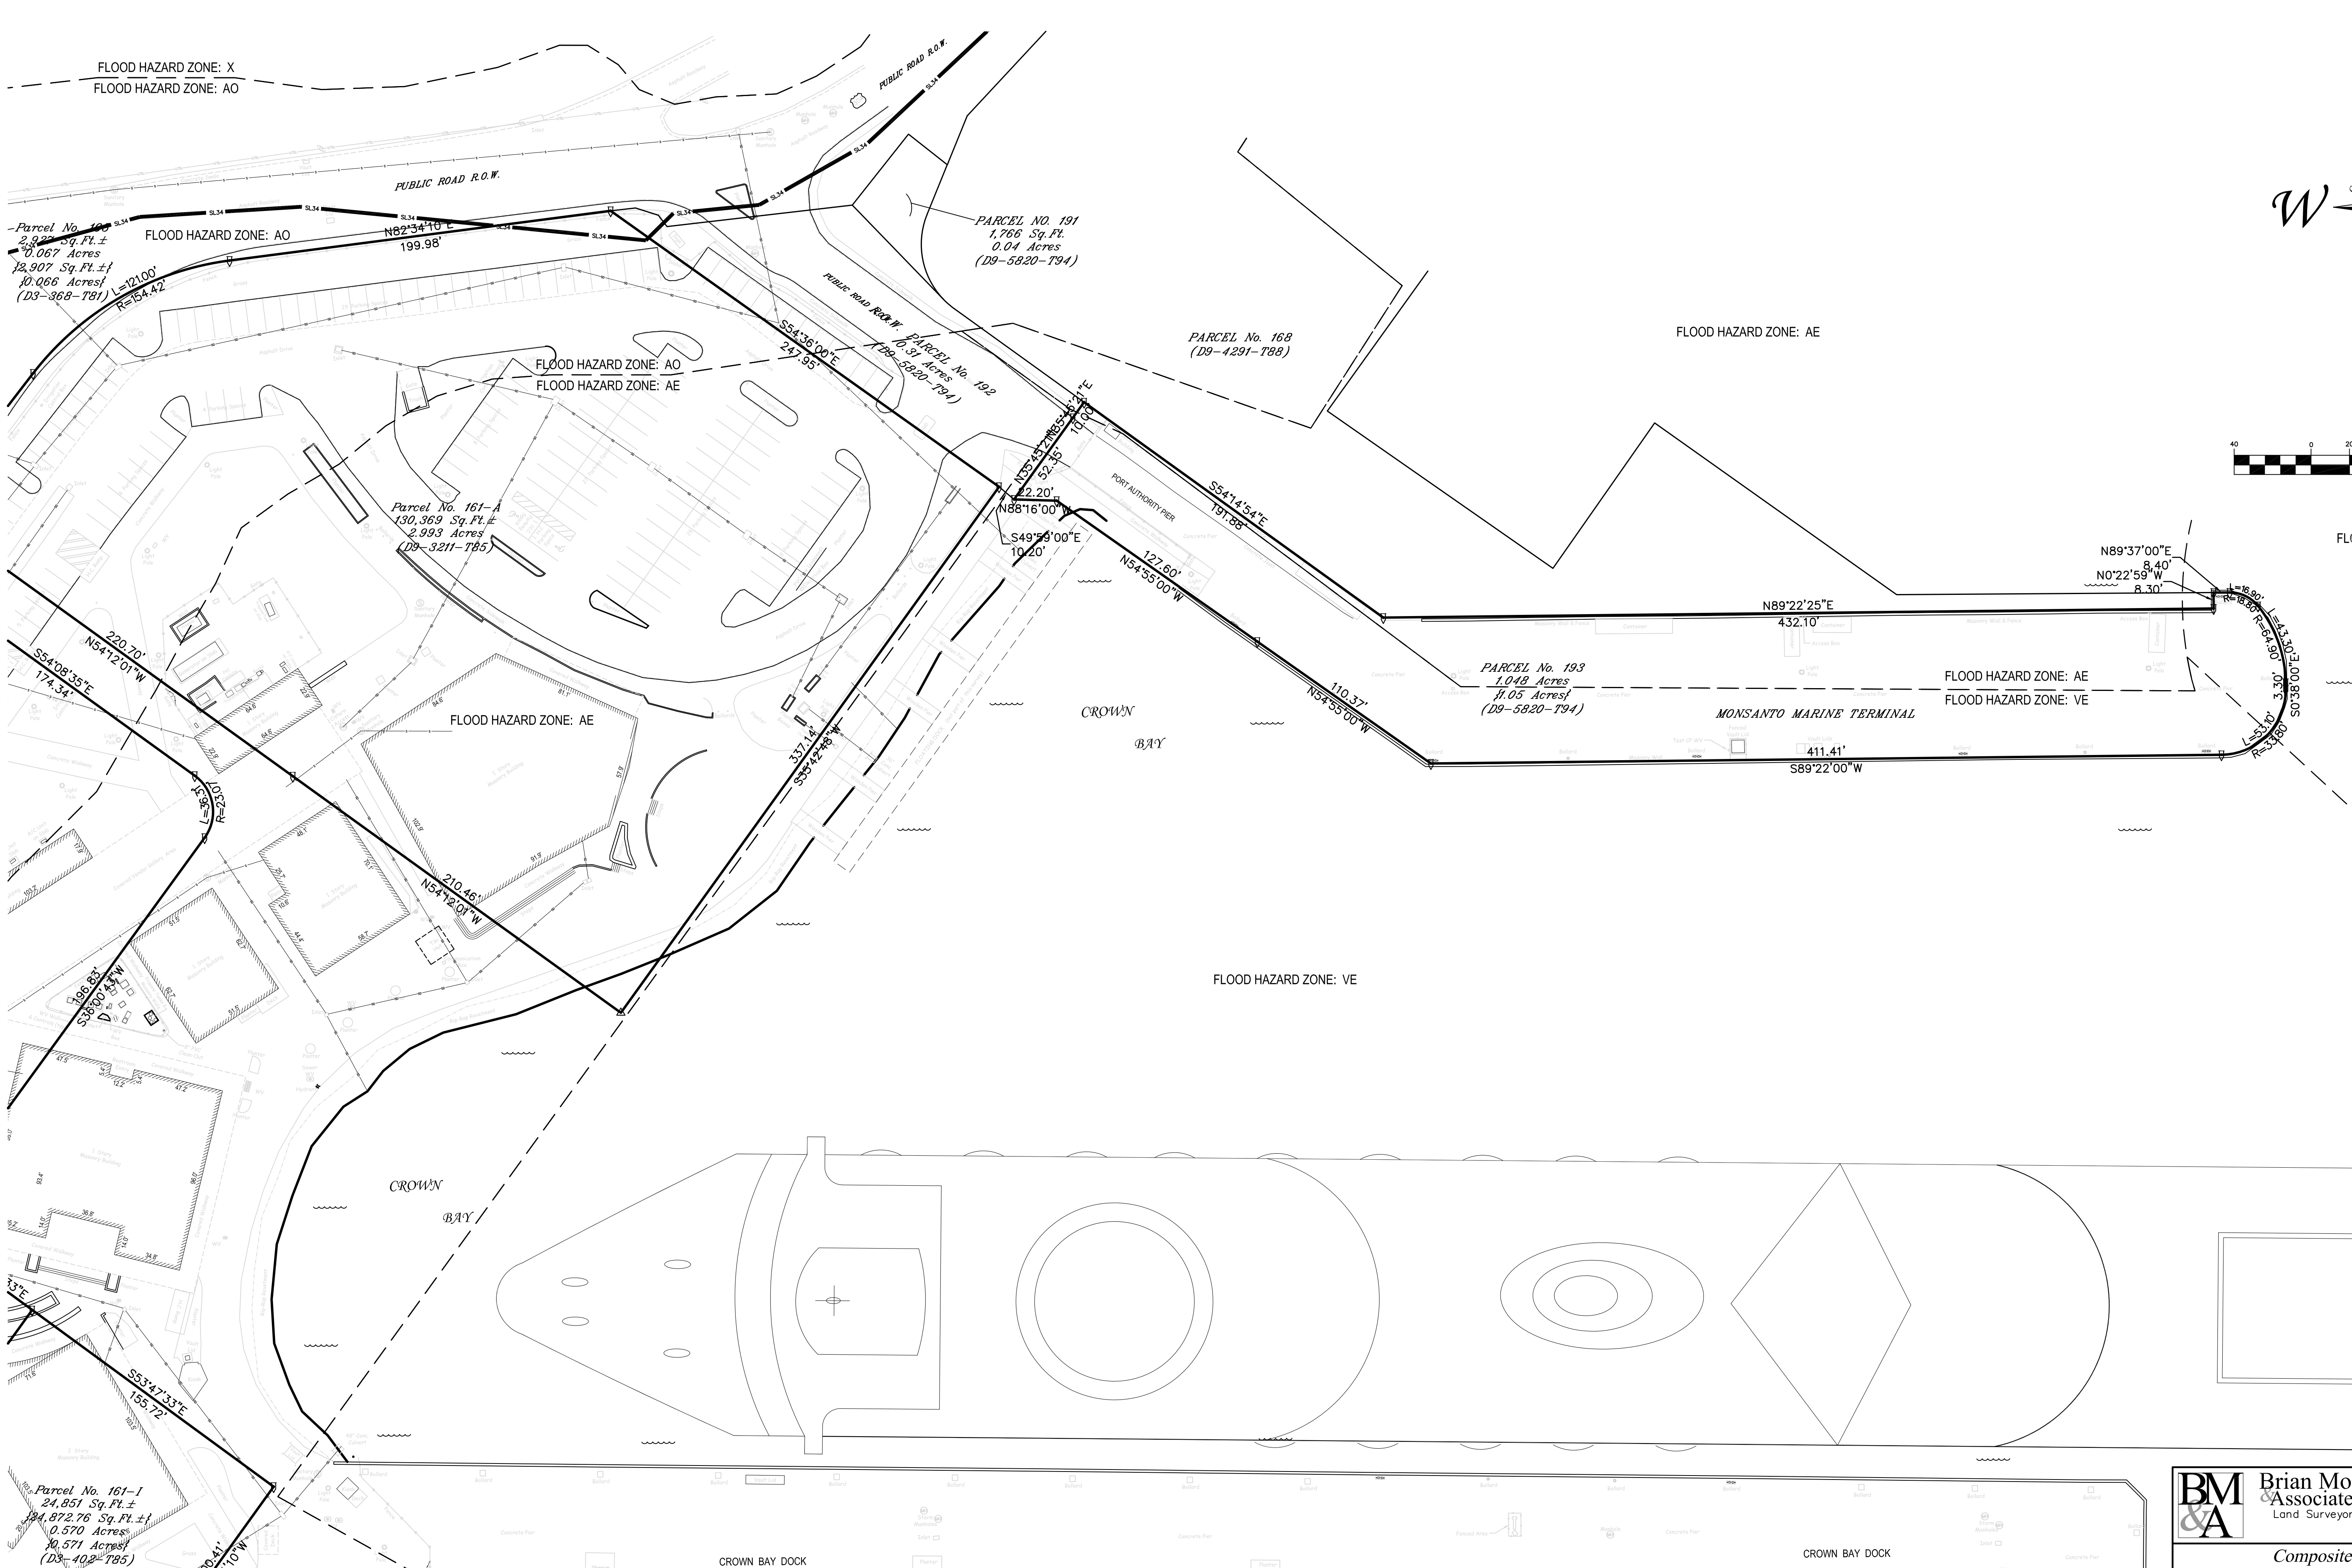



Brian Moseley Associates, Inc.
Land Surveyors & Consultants

4003 RAPHUNE HILL ROAD
SUITE 606
ST. THOMAS, VI 00802
PHONE (340) 774-5310

Composite of Parcels & Improvements
**Crown Bay Center
& Associated Properties**
Estate Submarine Base
No. 6 Southside Quarter
St. Thomas, U.S. Virgin Islands

SURVEY: *W.J. / K.L.C.*
CALC: *R. C. W.*

DRAWN: *D.J.S.*
SCALE: *1" = 40'*

DWG No.:
4170-2025-1



SHEET No.:
3 of 5

FLOOD HAZARD ZONE: X





FLOOD HAZARD ZONE: AO

FLOOD HAZARD ZONE: X

FLOOD HAZARD ZONE: X

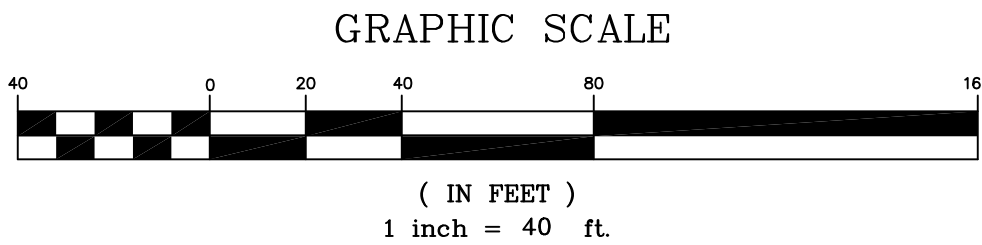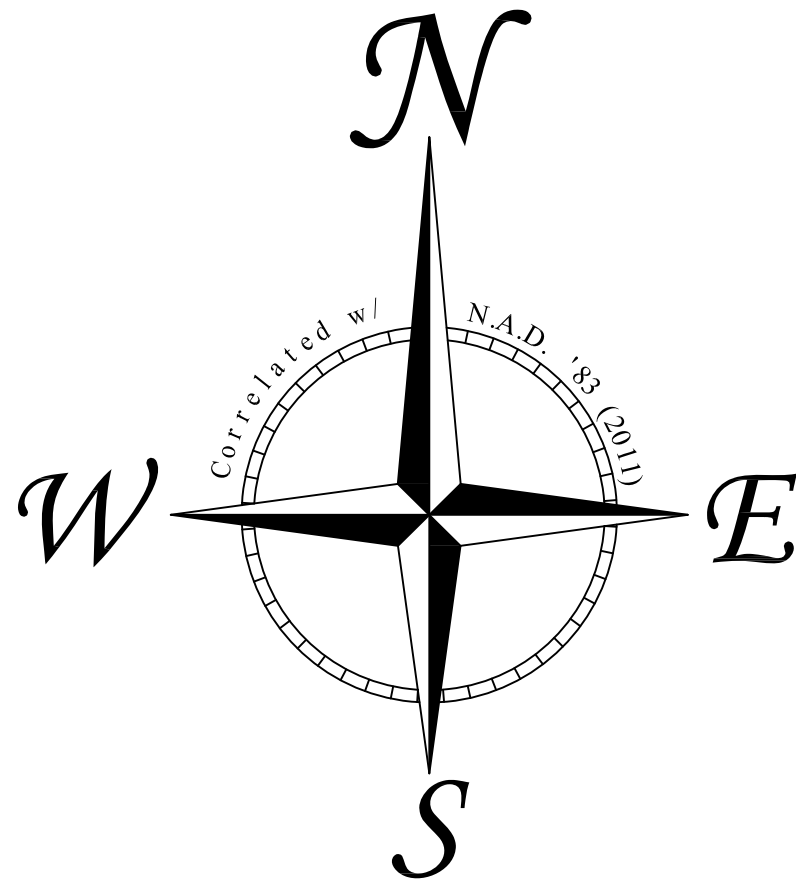

	Brian Moseley Associates, Inc. Land Surveyors & Consultants	4003 RAPHUNE HILL ROAD SUITE 606 ST. THOMAS, VI 00802 PHONE (340) 774-5310		
	Composite of Parcels & Improvements Crown Bay Center & Associated Properties Estate Submarine Base No. 6 Southside Quarter St. Thomas, U.S. Virgin Islands			
SURVEY: W.J. / K.L.C. CALC: R. C. W.		DRAWN: D.J.S. SCALE: 1" = 40'	DWG No.: 4170-2025-1	SHEET No.: 4 of 5

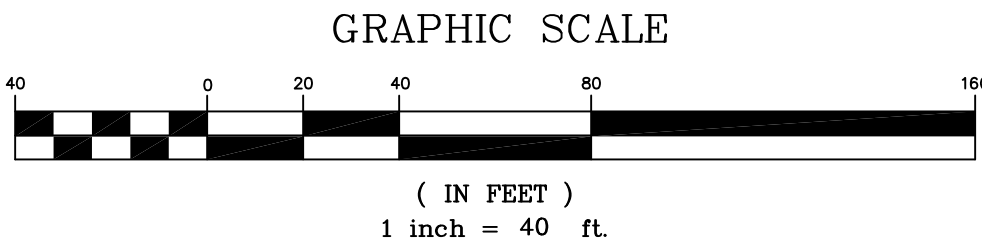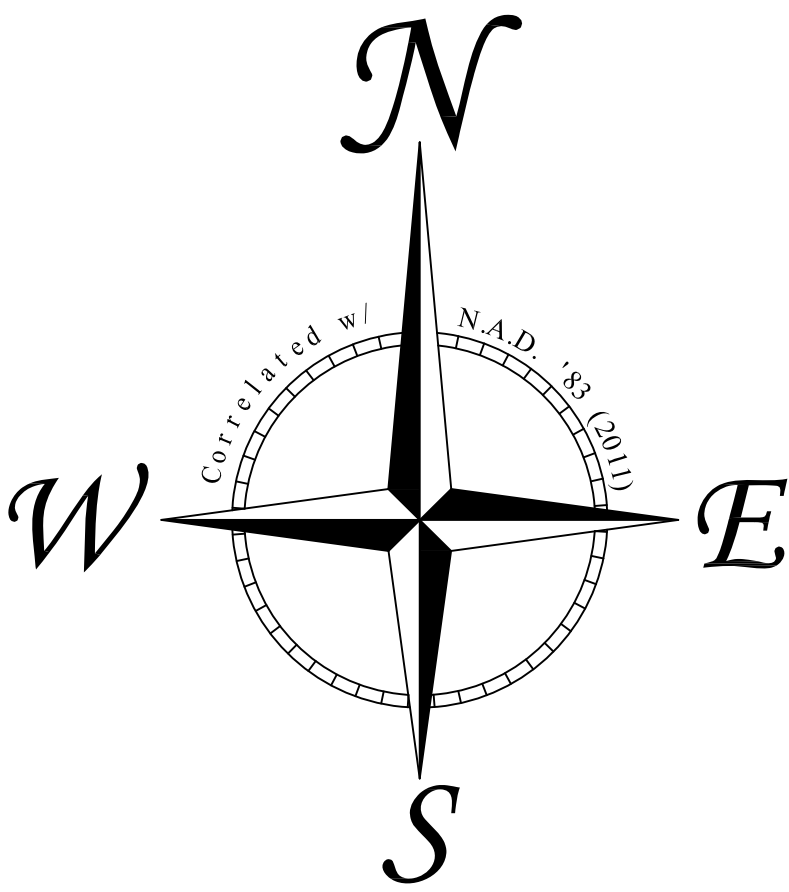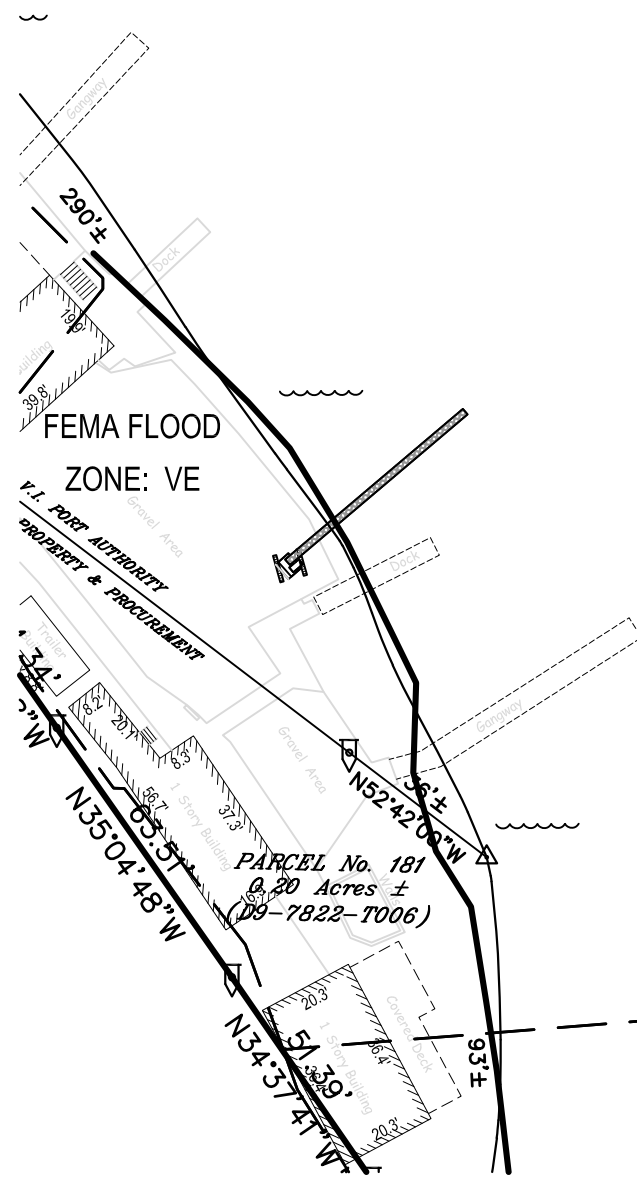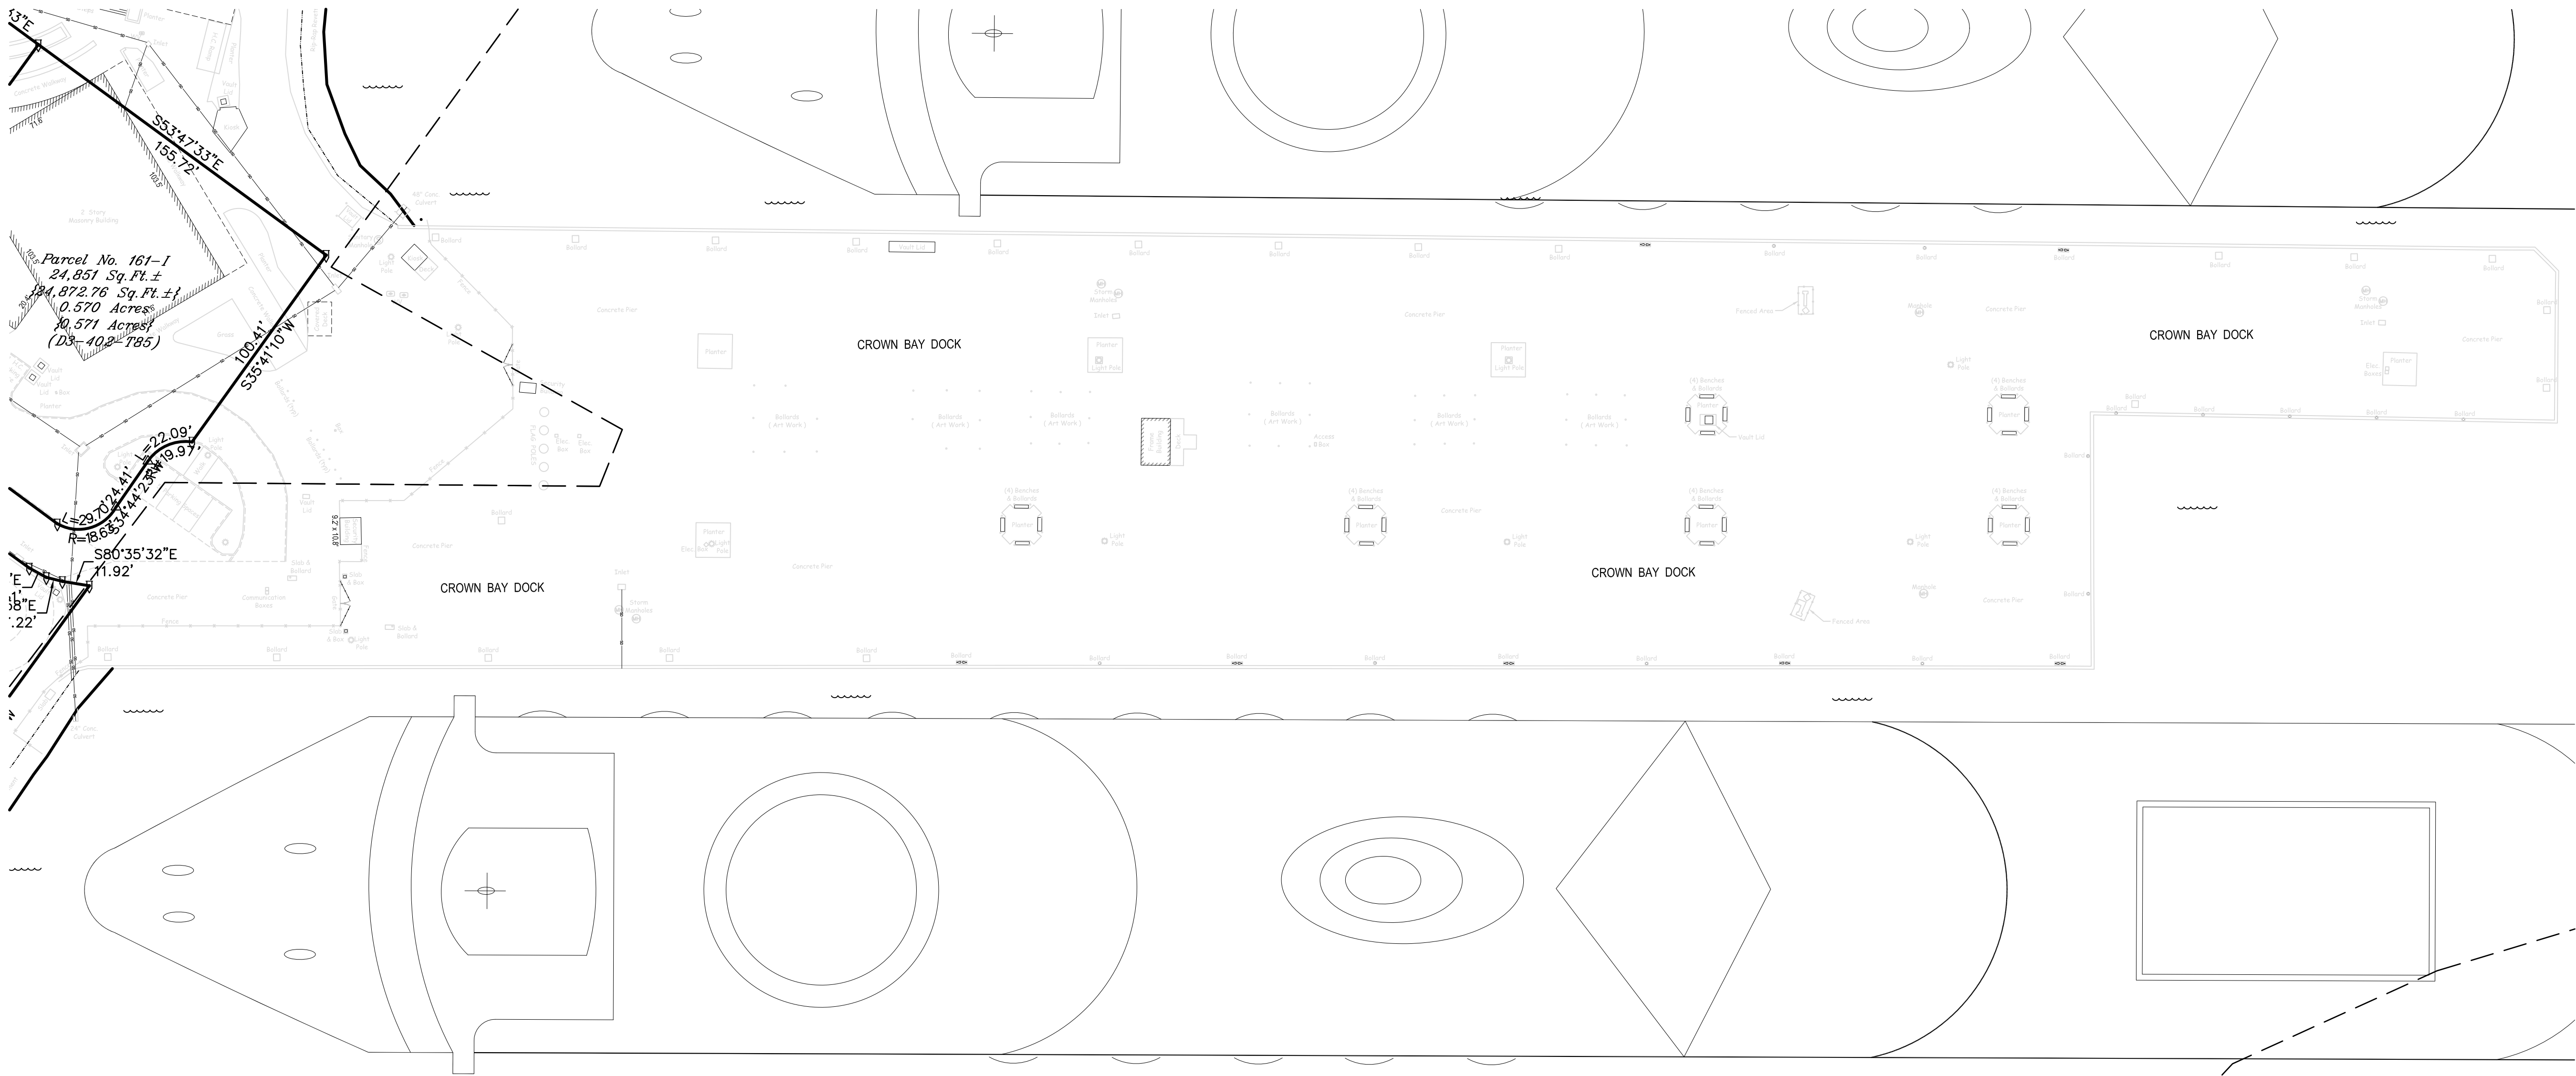

	Brian Moseley Associates, Inc. Land Surveyors & Consultants	4003 RAPHUNE HILL ROAD SUITE 606 ST. THOMAS, VI 00802 PHONE (340) 774-5310		
	<i>Composite of Parcels & Improvements</i> Crown Bay Center & Associated Properties Estate Submarine Base No. 6 Southside Quarter St. Thomas, U.S. Virgin Islands			
SURVEY: <i>W. J. / K. L. C.</i> CALC: <i>R. C. W.</i>		DRAWN: <i>D. J. S.</i> SCALE: <i>1" = 40'</i>	DWG No.: 4170-2025-1	SHEET No.: 5 of 5