

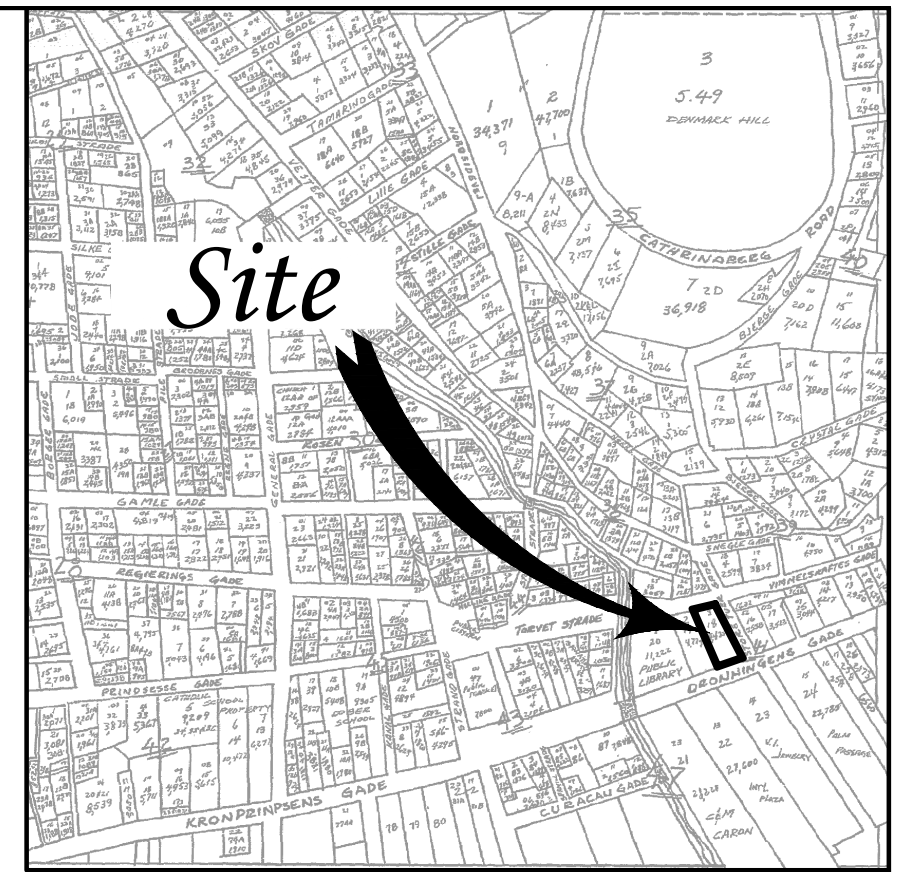


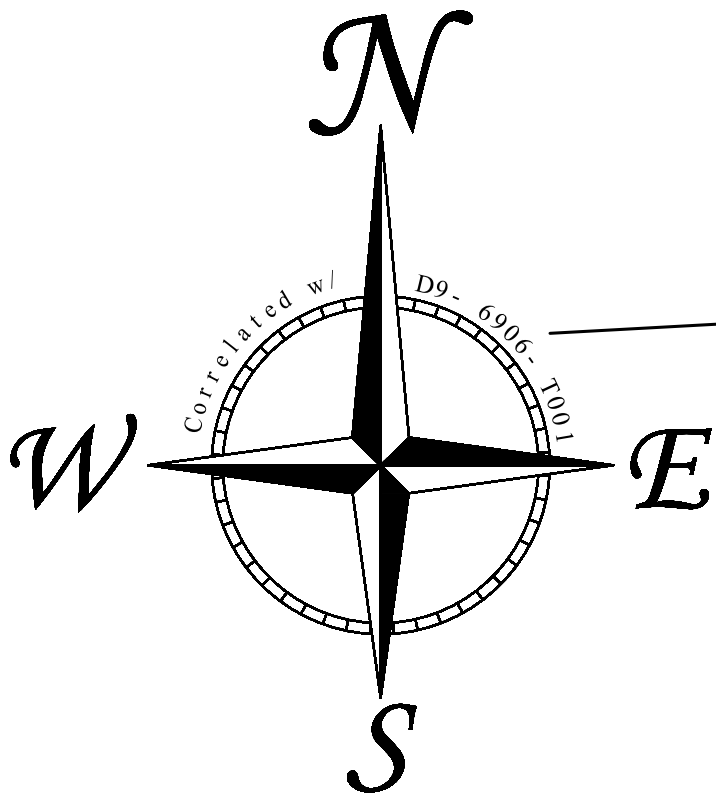

LOCATION MAP

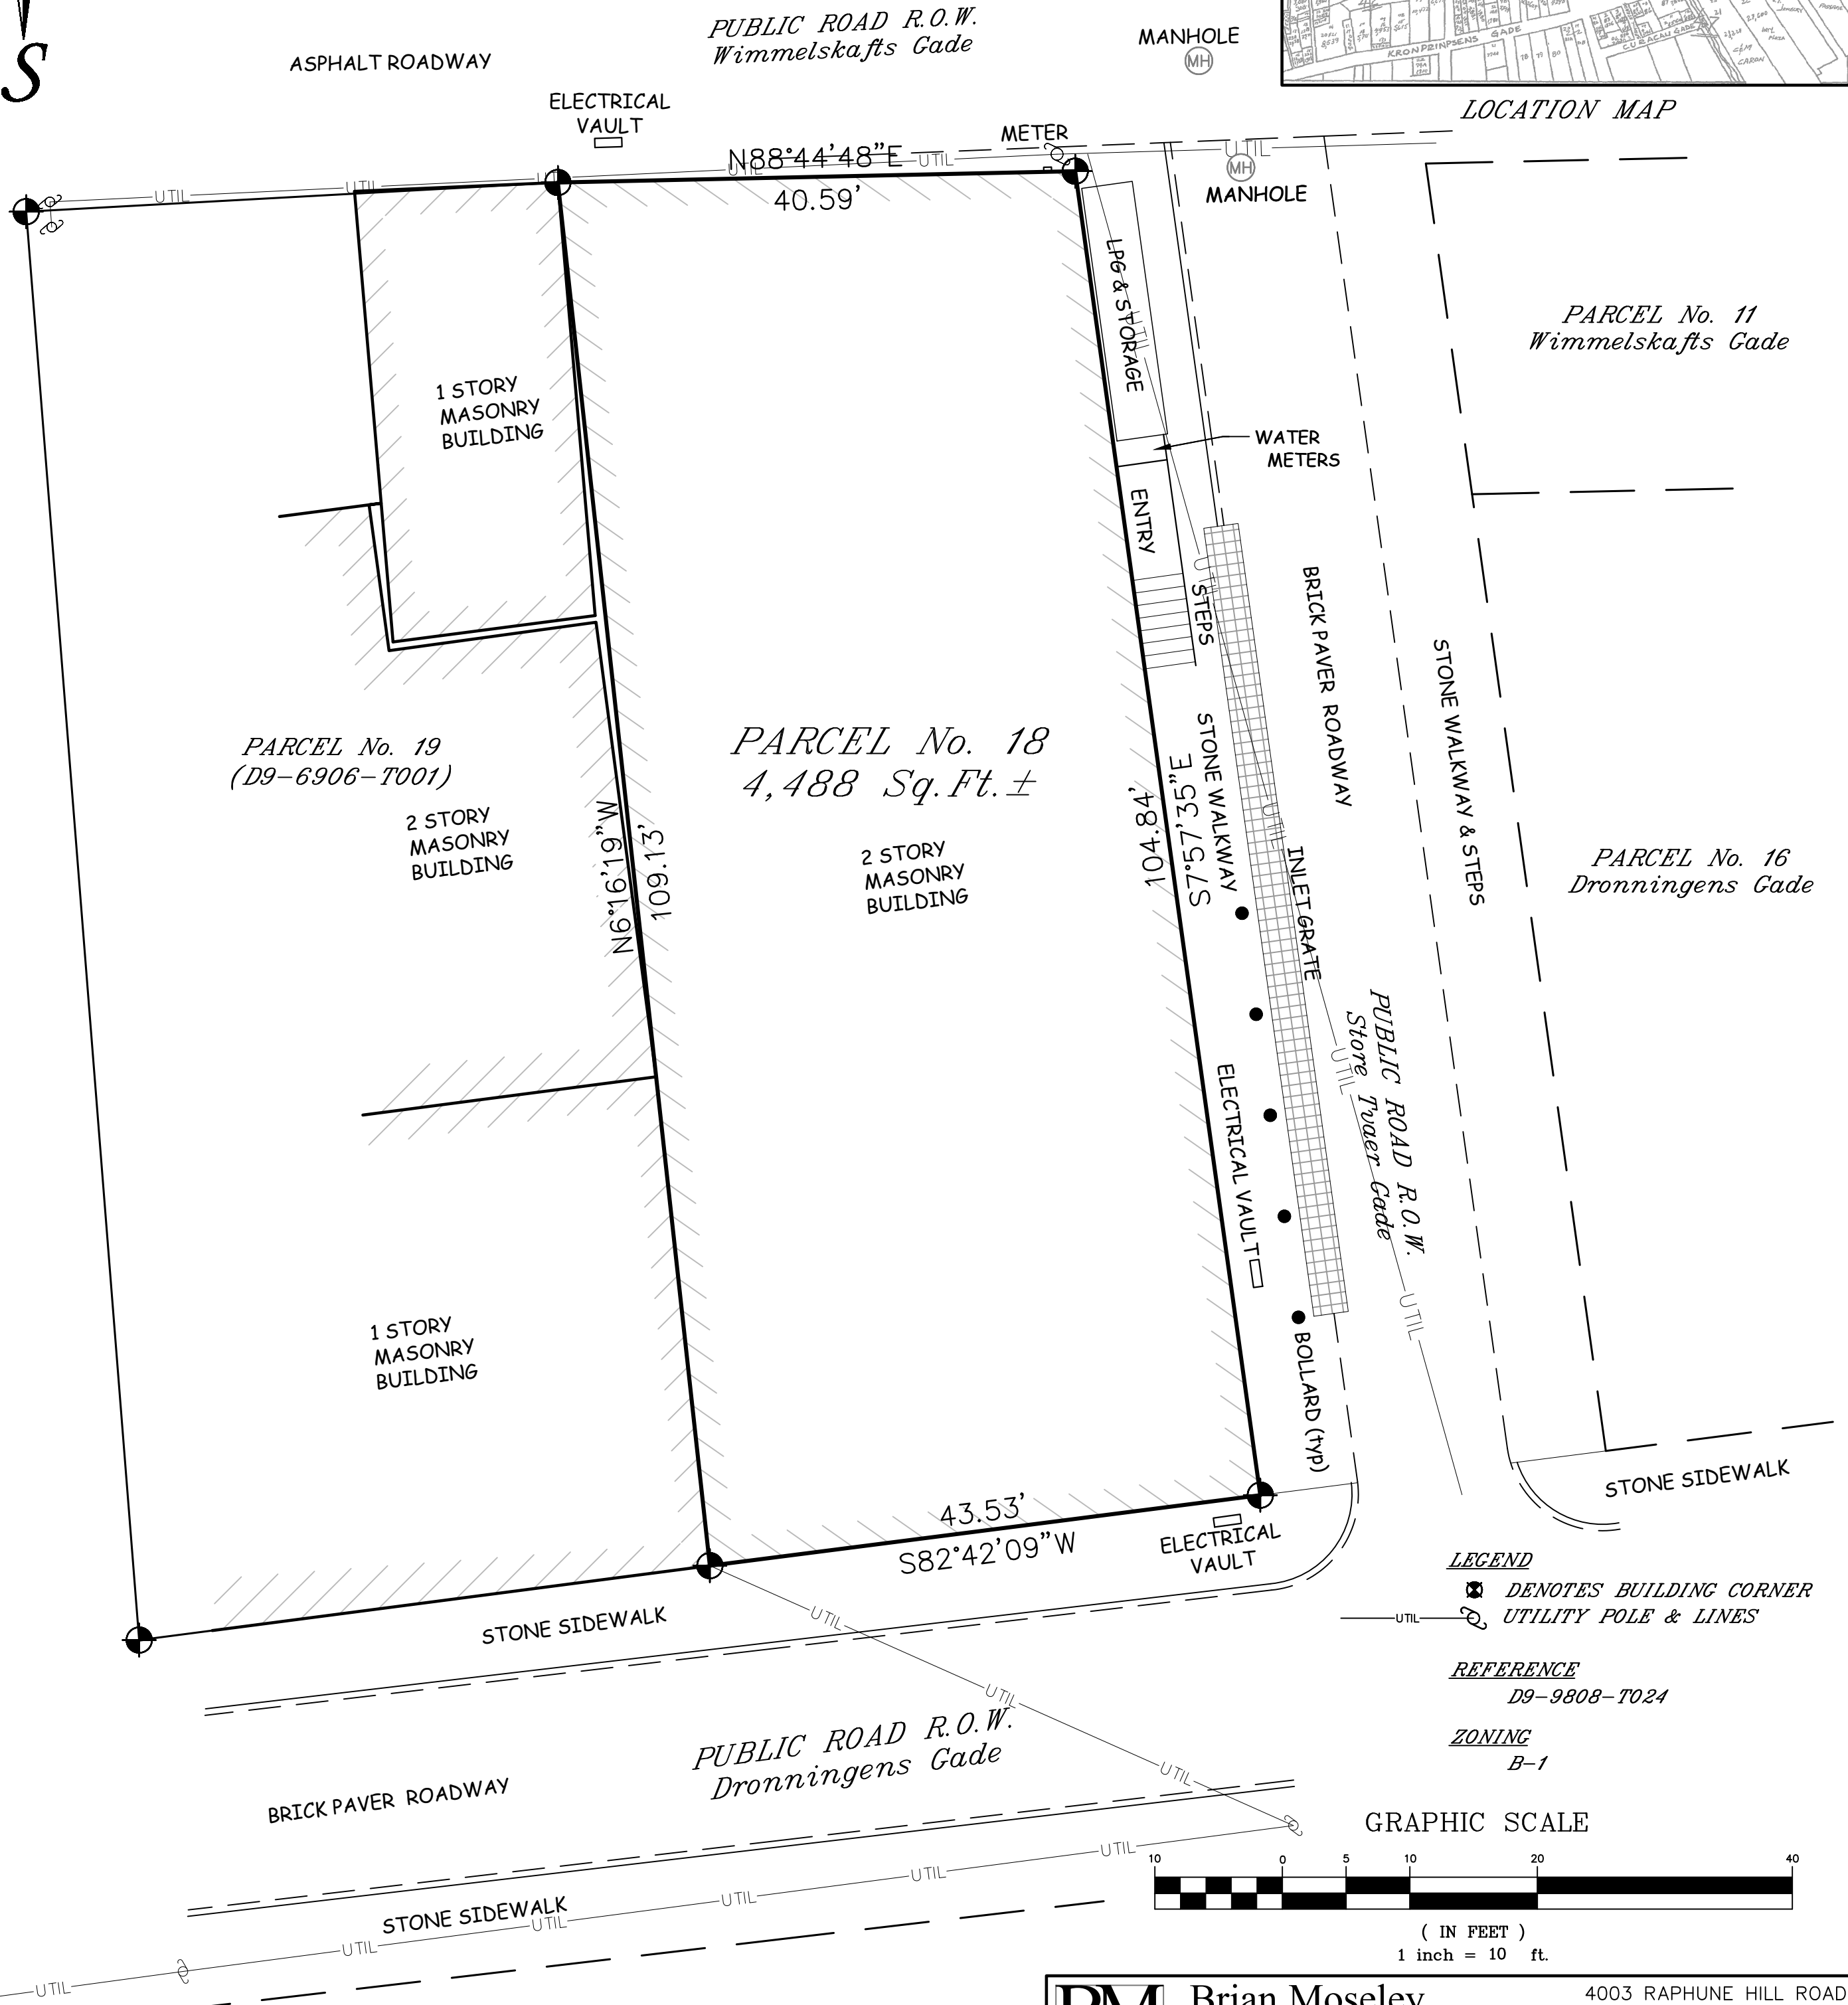

CERTIFICATION

This is to certify that this map and the survey on which it is based were made in accordance with the 2021 Minimum Standard Detail Requirements for ALTA/NSPS Land Title Surveys, jointly established and adopted by ALTA and NSPS, and includes Items 4, 8, 11(a), 16, and 19 of Table A thereof. The field work was completed on 2-03-2024.

Date of Map: 2-23-2024.

BRIAN MOSELEY AND ASSOCIATES, INC.

Ryan C. Wischart
Ryan C. Wischart, PLS



Brian Moseley
& Associates, Inc.
Land Surveyors & Consultants

4003 RAPHUNE HILL ROAD
SUITE 606
ST. THOMAS, VI 00802
PHONE (340) 774-5310

ALTA / NSPS Land Title Survey of
Parcel No. 18
Dronningens Gade
Queen's Quarter
St. Thomas, U.S. Virgin Islands

SURVEY: A. G. B.
CALC: R. C. W.

DRAWN: D. J. S.
SCALE: 1" = 10'

DATE:
2-23-2024

DWG No.:
7283-2