


DPNR-CCZP
RECEIVED BY: *Jeff Fisher*
DATE:

12-21-23

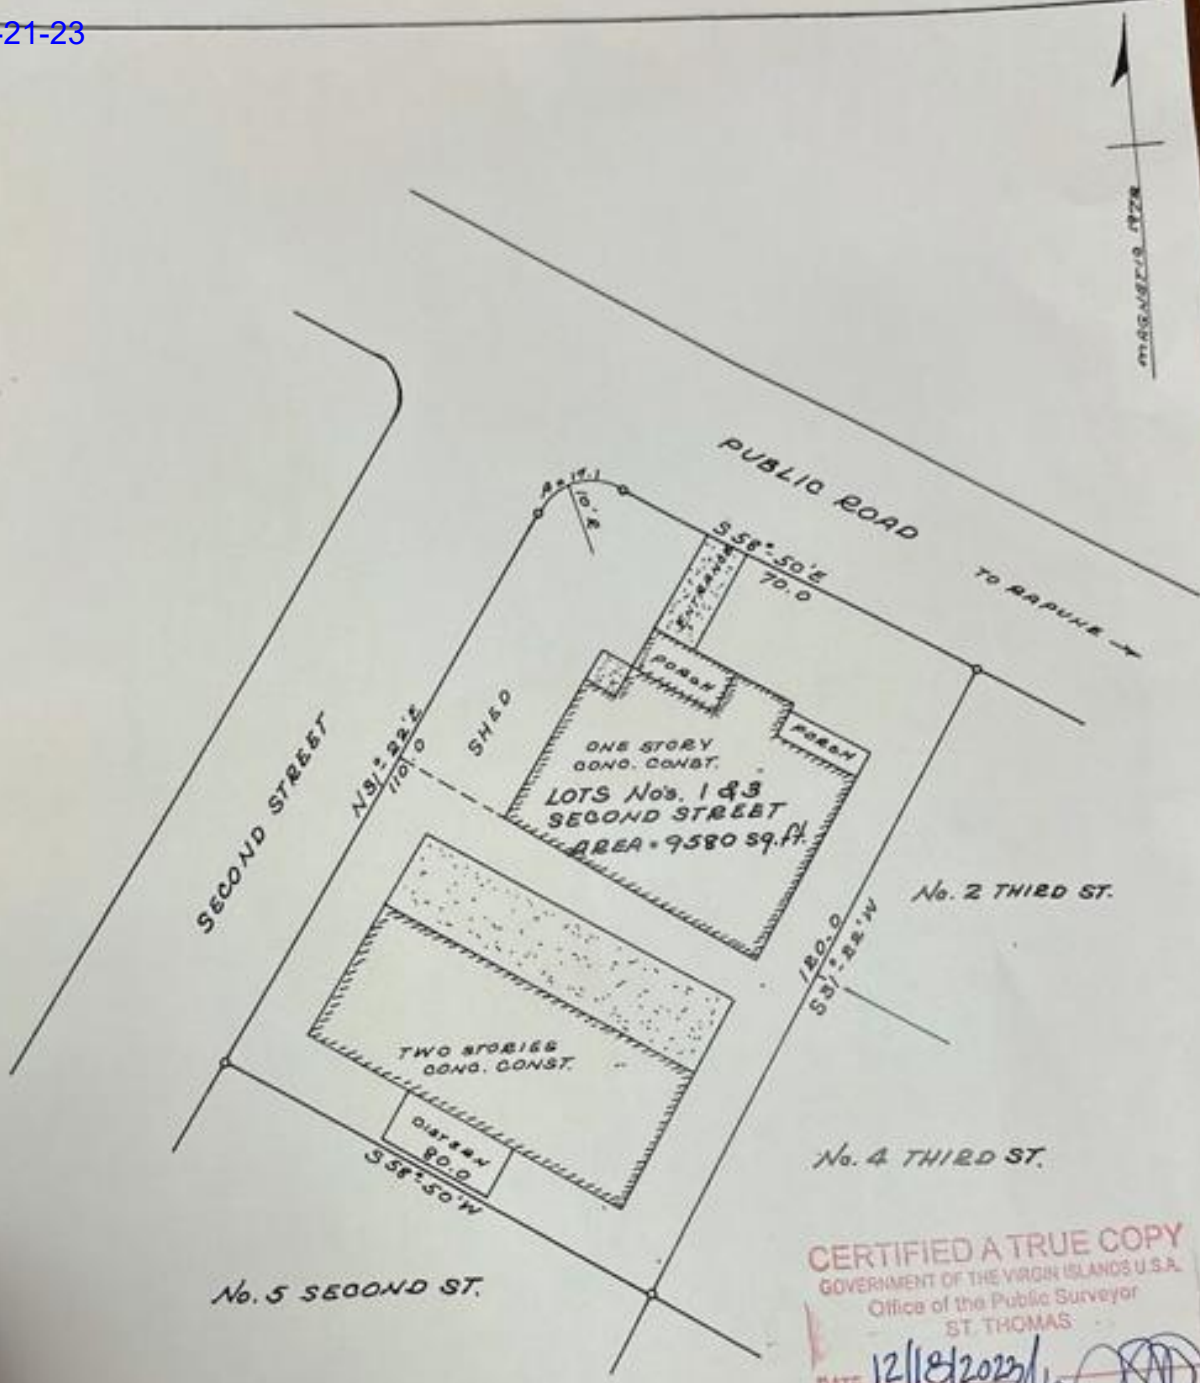

CERTIFIED A TRUE COPY
GOVERNMENT OF THE VIRGIN ISLANDS U.S.A.
Office of the Public Surveyor
ST. THOMAS

DATE: 12/18/2023
PUBLIC SURVEYOR *[Signature]*



FLOYD C. GEORGE LAND SURVEYOR	ST. THOMAS VIRGIN ISLAND.
SURVEYED: Jg. DRAWN: .. TRADED: .. DATE: 4-4-74 SCALE: 1" = 20'	LOTS No's 1 & 3 SECOND STREET, ESTATE THOMAS KINGS QUARTER ST. THOMAS V.I.
P.W. FILE No. G9-2881-774	