

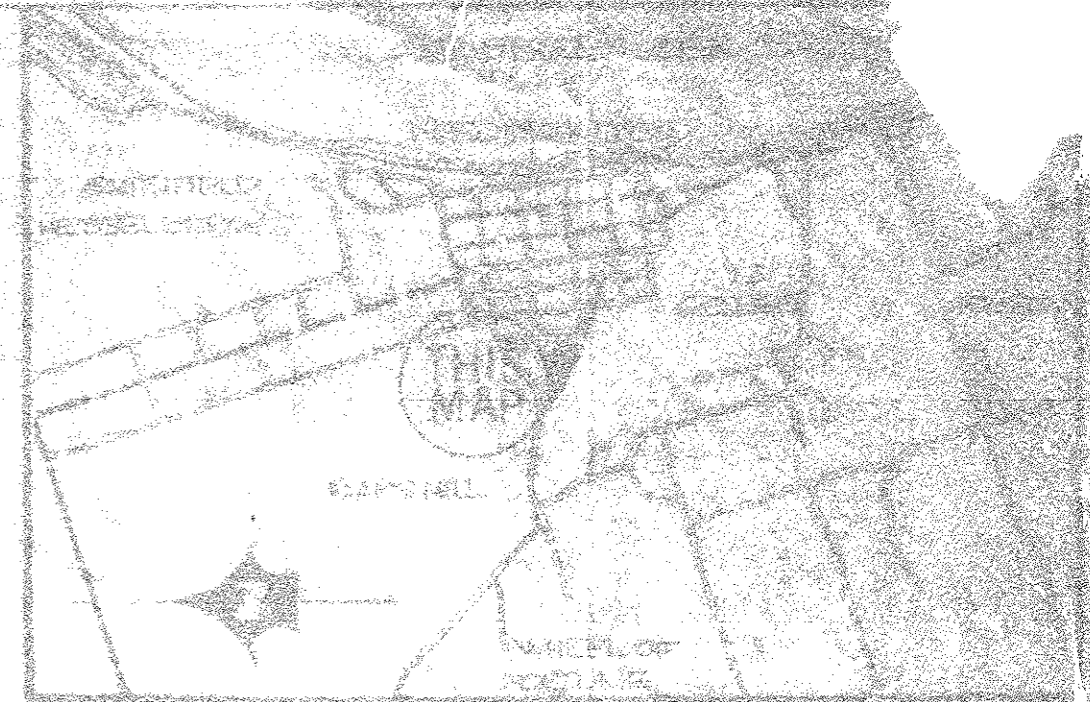


LOCATION MAP SCALE: PER FOLIO

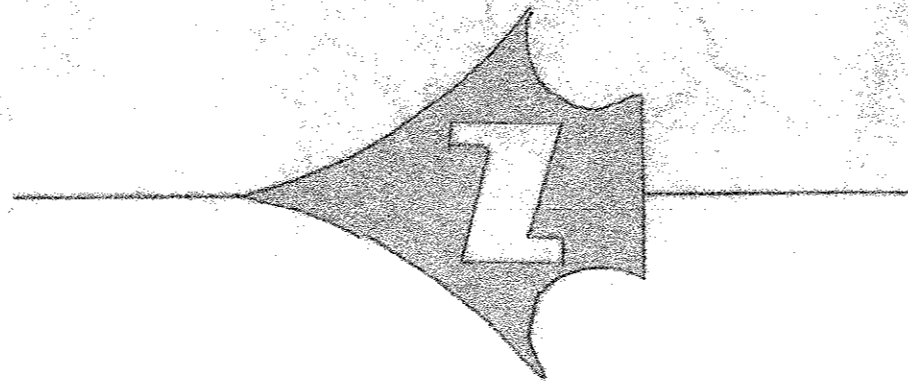

LOCATION MAP SCALE: 1" = 240'

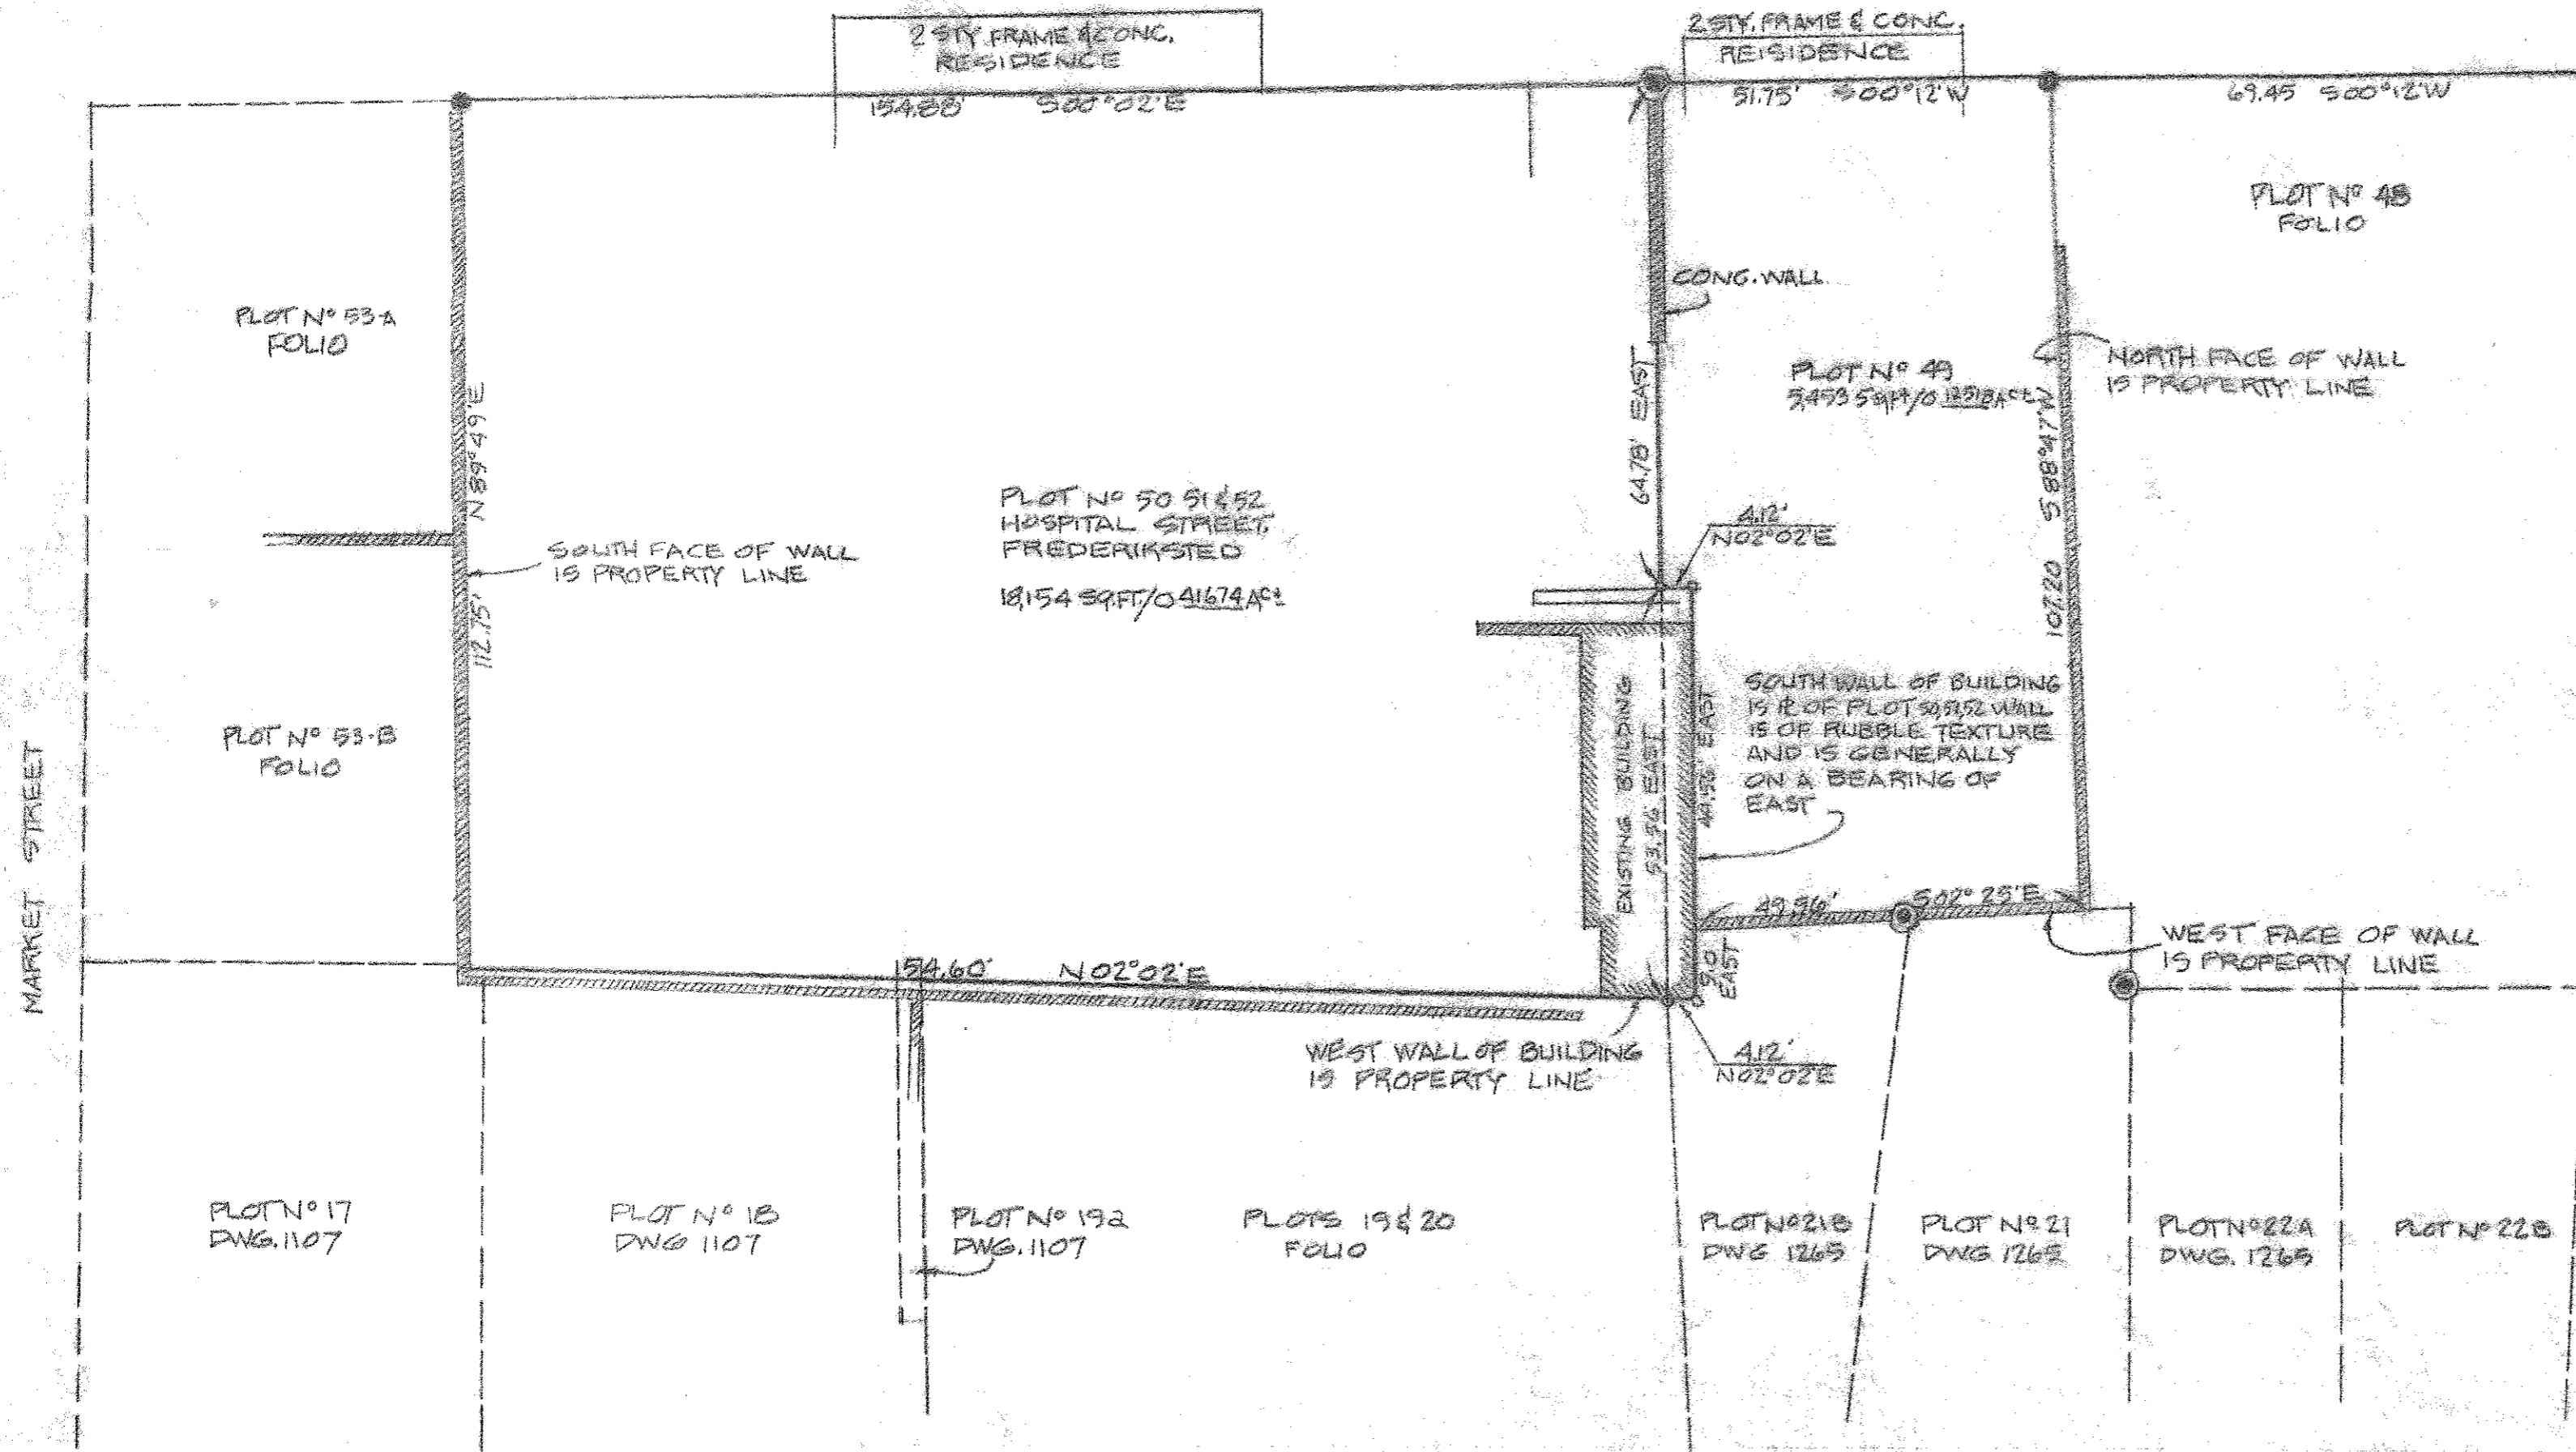

- NOTES:**
1. SURVEYED BY TAPE AND TRANSIT
 2. REFER TO PWD DWG. NO.
 3. (H) DENOTES HARDWOOD BOUNDPOST FOUND
 4. (C) DENOTES CONCRETE BOUNDPOST FOUND
 5. (S) DENOTES STEEL PIN IN CONCRETE PLACED
 6. (P) DENOTES CONCRETE BOUNDPOST PLACED
 7. ALL DISTANCES AND ACREAGE ARE U.S. MEASURE.
 8. BEARINGS ARE ESTABLISHED FROM MAGNETIC NORTH

CERTIFIED A TRUE COPY
 GOVERNMENT OF THE VIRGIN ISLANDS U.S.A.
 Office of the Public Surveyor
 ST. CROIX

DATE: April 3, 2023
 No. 3043



SURVEY
 3043

3043

3043