
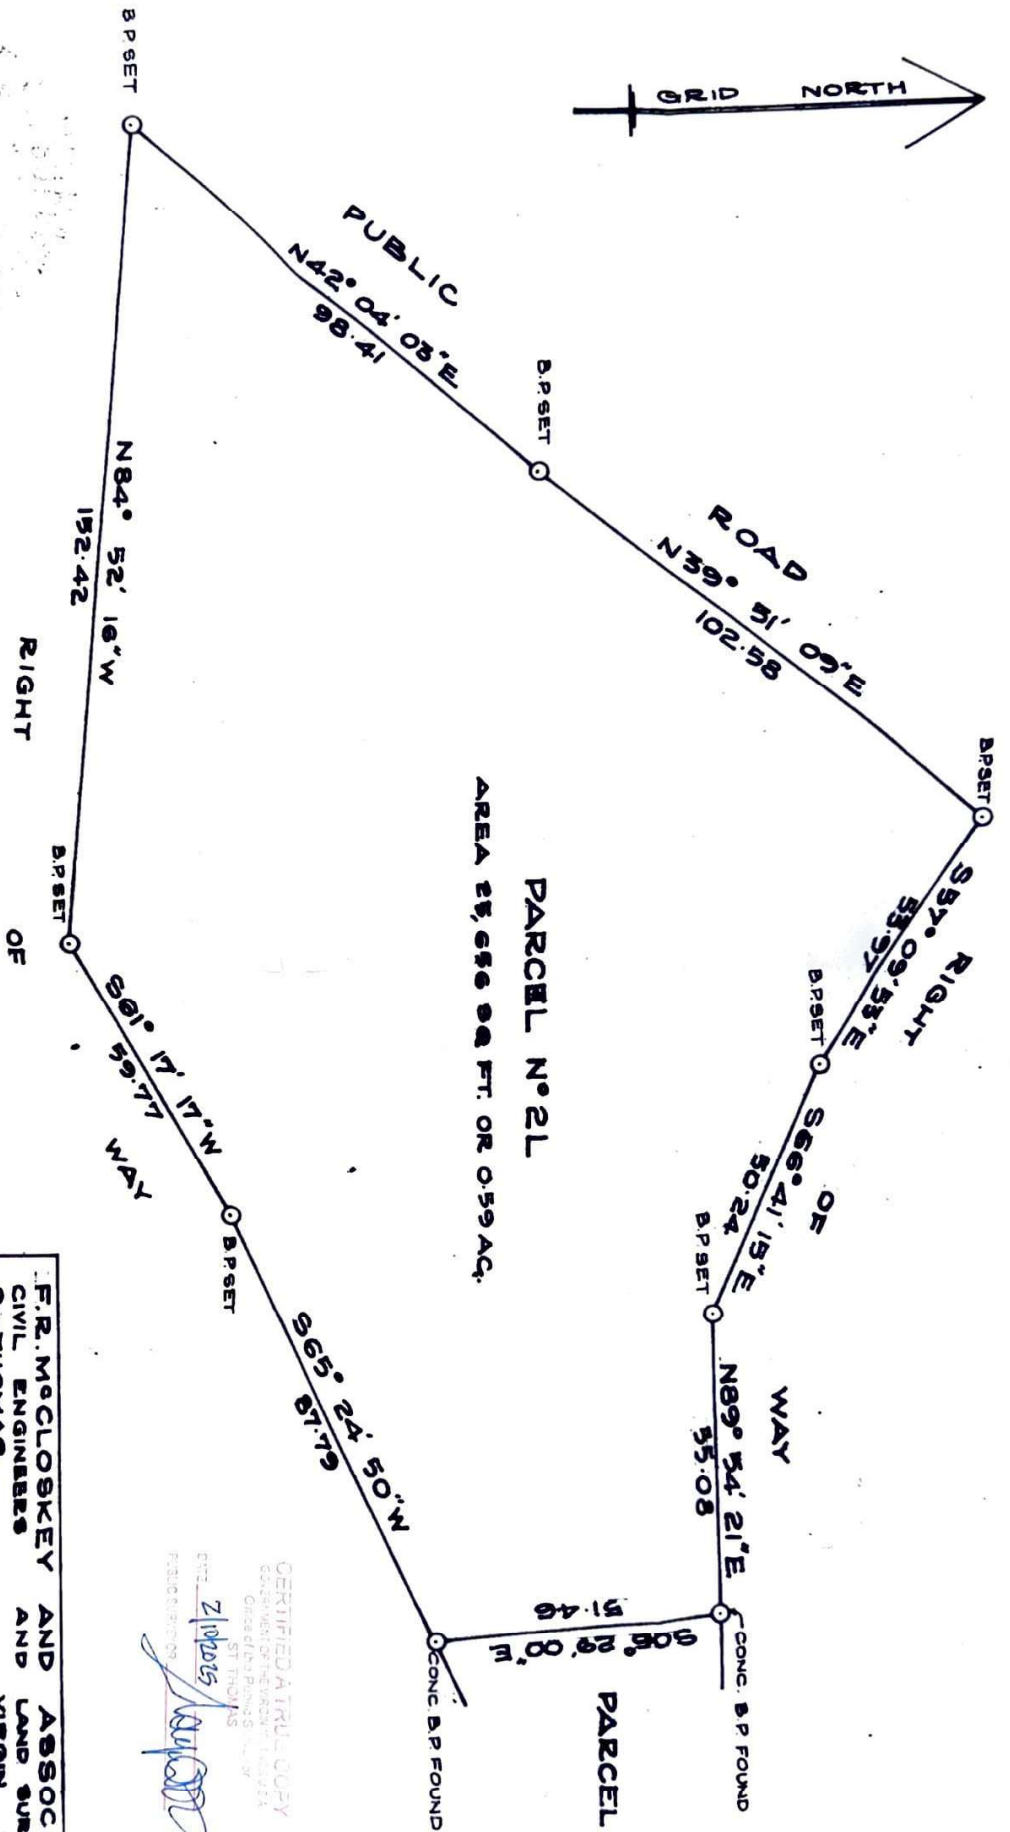


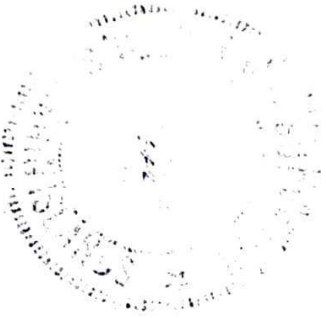

P.W.D. FILE NUMBER: F9-2568-770

F.R. McCLOSKEY AND ASSOCIATES CIVIL ENGINEERS AND LAND SURVEYORS ST. THOMAS, VIRGIN ISLANDS.	
SURVEY MAP PARCEL N° 2L ESTATE BAKERO N° 5 FRENCHMAN'S BAY QUARTER ST. THOMAS, VIRGIN ISLANDS.	
SURVEY: B.A.H. TRACED: C.N.T.	SCALE: 1"=30'
CALC: B.A.H. CHECKED: B.K.I.	JOB N° 1350
DRAWN: B.A.H. DATE: MARCH '70	

CERTIFIED A TRUE COPY
GOVERNMENT OF THE VIRGIN ISLANDS
OFFICE OF THE PUBLIC ST. THOMAS
DATE: 2/19/2015
FREDERICKSON