


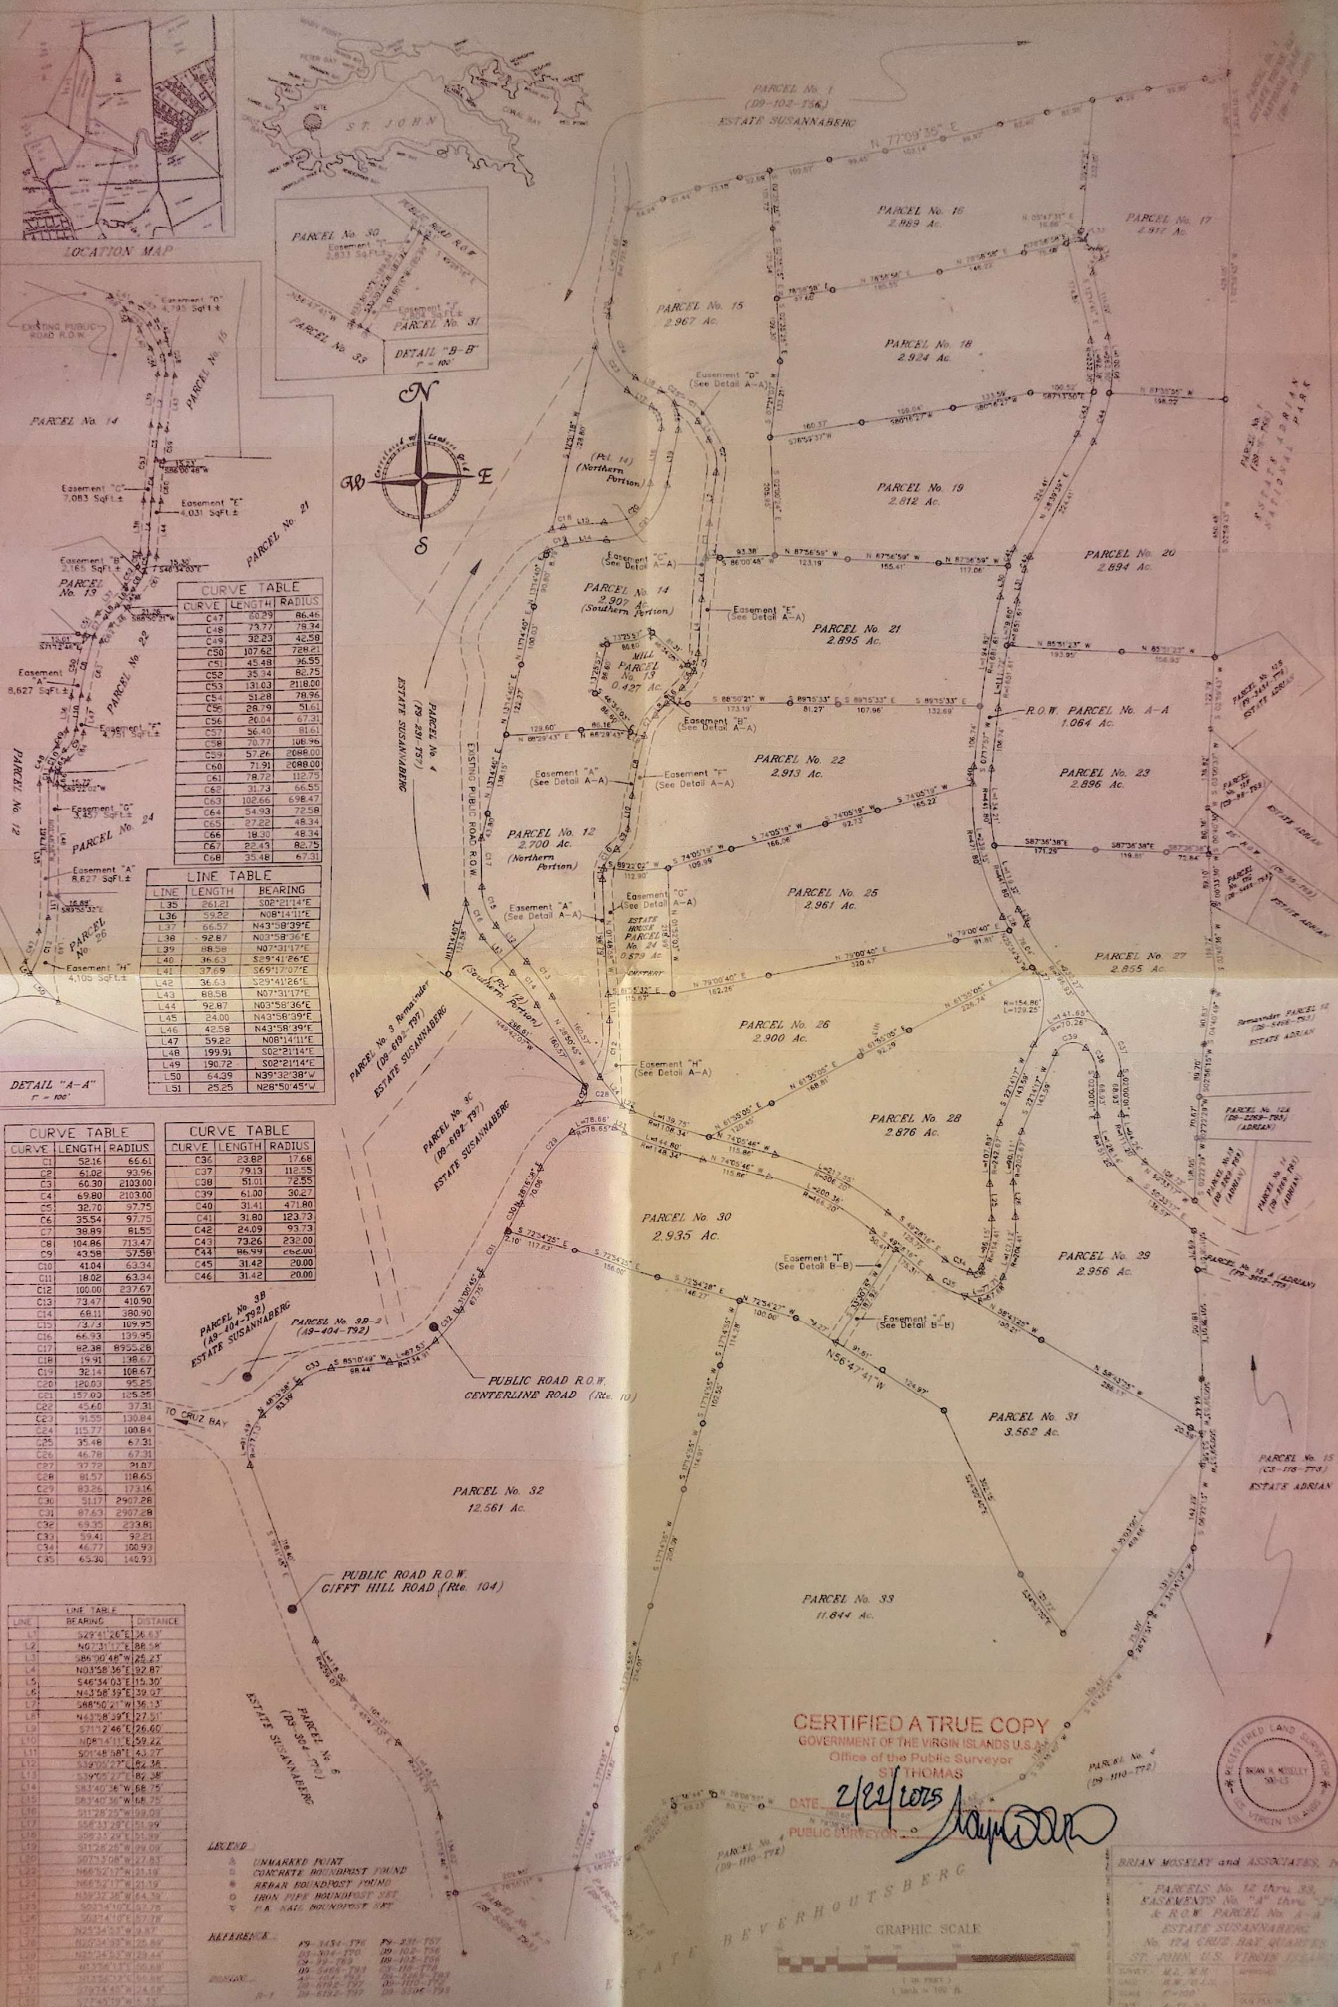

CURVE TABLE

CURVE	LENGTH	RADIUS

LINE TABLE

LINE	LENGTH	BEARING
L35	861.21	S08°21'14"E
L36	59.22	N08°41'11"E
L37	60.57	N43°58'39"E
L38	92.87	N03°58'36"E
L39	88.58	N07°21'17"E
L40	36.63	S04°41'26"E
L41	37.59	S69°17'07"E
L42	36.63	S09°41'26"E
L43	88.58	N03°58'39"E
L44	92.87	N03°58'36"E
L45	24.00	N43°58'39"E
L46	42.58	N43°58'39"E
L47	59.22	N08°41'11"E
L48	199.91	S02°21'14"E
L49	190.72	S02°21'14"E
L50	64.39	N39°32'38"E
L51	25.25	N08°50'45"E

CURVE TABLE

CURVE	LENGTH	RADIUS
C1	52.16	66.61
C2	61.02	93.56
C3	60.30	210.00
C4	69.80	210.00
C5	32.70	27.75
C6	55.54	67.75
C7	78.89	81.61
C8	104.86	713.47
C9	43.58	27.50
C10	41.04	63.34
C11	18.02	63.34
C12	100.00	237.67
C13	73.47	410.90
C14	68.11	380.90
C15	13.72	109.95
C16	64.93	139.45
C17	62.38	895.28
C18	15.91	16.63
C19	32.14	108.67
C20	120.03	95.25
C21	157.62	158.58
C22	45.62	37.91
C23	91.55	130.84
C24	115.77	109.84
C25	35.48	67.31
C26	46.78	67.31
C27	37.72	91.07
C28	81.57	118.65
C29	63.26	173.16
C30	51.17	290.28
C31	87.63	290.28
C32	69.30	239.81
C33	59.41	92.21
C34	46.77	100.93
C35	65.30	140.93

CURVE TABLE

CURVE	LENGTH	RADIUS
C36	23.82	17.68
C37	79.19	116.55
C38	50.01	72.55
C39	61.00	50.27
C40	31.41	471.80
C41	91.80	123.73
C42	24.09	93.73
C43	73.26	232.00
C44	86.99	232.00
C45	31.42	20.00
C46	31.42	20.00

LINE TABLE

LINE	BEARING	DISTANCE
CERTIFIED A TRUE COPY
GOVERNMENT OF THE VIRGIN ISLANDS U.S.A.
Office of the Public Surveyor
ST. THOMAS
PUBLIC SURVEYOR



BRIAN MUSELEY and ASSOCIATES, Inc.
PARCELS No. 12 thru 33
& R.O.W. PARCEL No. A-A
ESTATE SUSANABERG
ST. JOHN, U.S. VIRGIN ISLANDS
SCALE: 1" = 100' 0"
BY: [Signature]

