


DPNR-CCZP
RECEIVED BY: *Paul J. Allen*
RECEIVED DATE:

7-25-2025

31 11
KING CROSS
STREET

31 B KING CROSS
STREET

PASSAGE (LEADING IN A SOUTHERLY
DIRECTION TOWARDS
STRAND STREET)

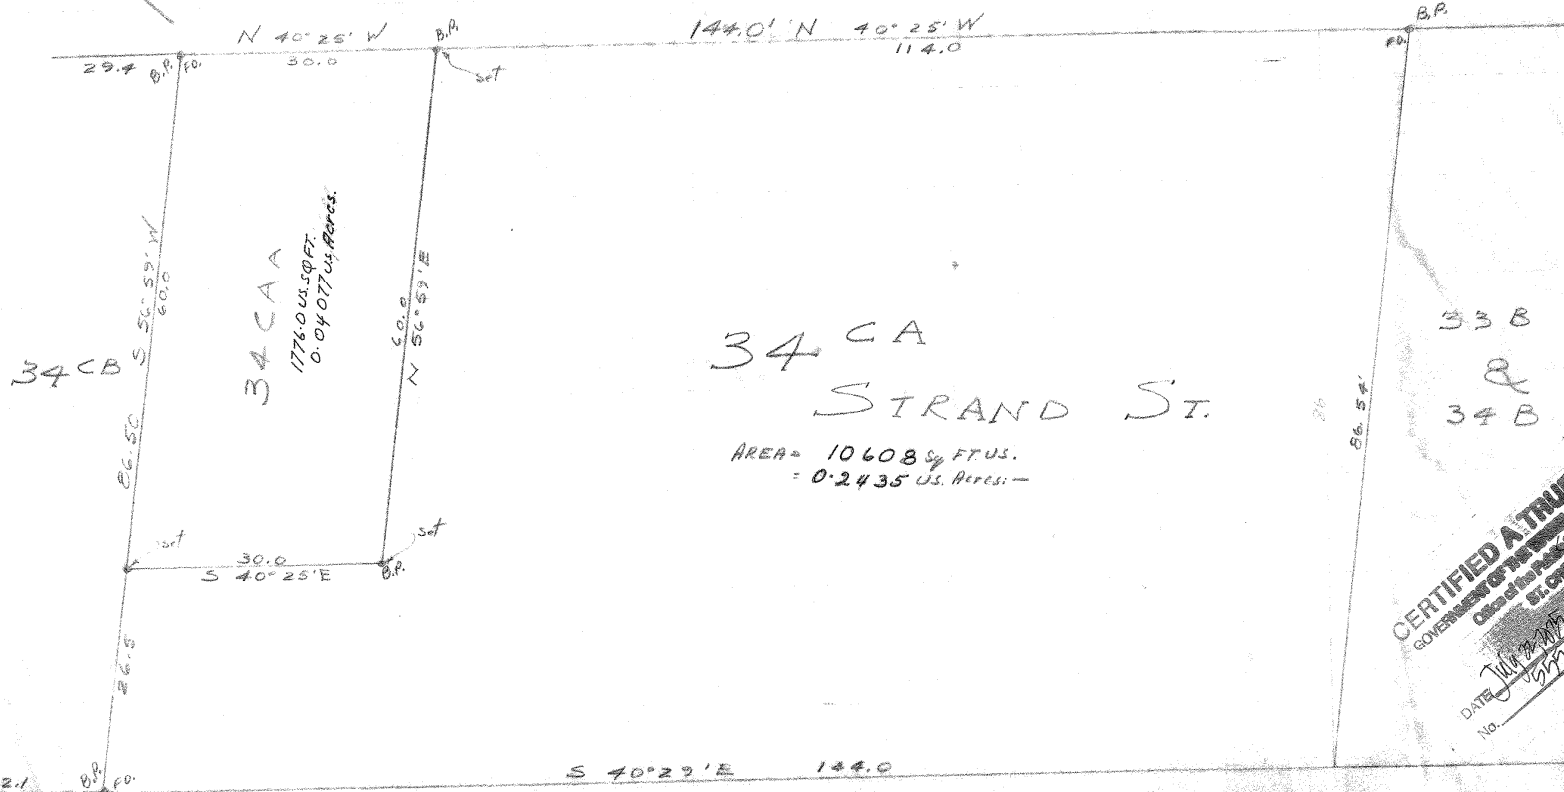

CERTIFIED A TRUE COPY
GOVERNMENT OF THE VIRGIN ISLANDS
CHIEF CLERK
DATE *July 23 1997*
No. *1997*

NOTE:-
PLOT 34 CAA WAS SEPARATED
FROM PLOT 34 CA, STRAND STREET
CHRISTIANSTED, ST. CROIX, V.I.
REFERENCE:-
P.W.D. MAP 126-A, REVISED 2/23/55
ALL BEARINGS CORRELATED (MAG. 2/23/49)

Arch 34 CB = 2856.0 - 1776.0 US SQ FT = 0.04077 US AC
34 CA = 10608 US SQ FT = 0.2435 US AC
Computed, Feb 24, 1962 *Ch. Allen*

SURVEY
PLOT 34 CA & 34 CAA
STRAND STREET
CHRISTIANSTED, V.I.
SURVEYED
& DRAWN
PAGE 555

SCALE 1"=100' FEB. 1, 1957 DWG. NO. 555