


WEST STREET

REFER TO FOLIO 279. PLOT N° 5.

280. " N° 2.
281. " N° 3.
282. " N° 4.
283. " N° 1.

COMPANY'S QUARTER.

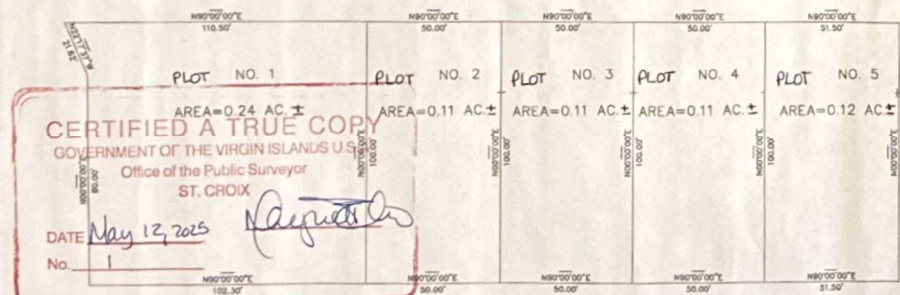

*Note: 9/03/2021 U.S. Acreage calculated by Public Surveyor WDC.
MRATM

IN CHARGE
SURVEYED
DRAWN
TRACED
CHECKED

Date, Sept. 15 1932

PW Drawing No.
B3-73T32

GOVERNMENT OF THE VIRGIN ISLANDS U.S.
PUBLIC WORKS DEPARTMENT
MAP OF SAMUEL ELSKOE'S SUBDIVISION
OF ESTATE RICHMOND
CHRISTIANSTED ST. CROIX, V.I.

Scale 1"=30'

Commissioner of Public Works