


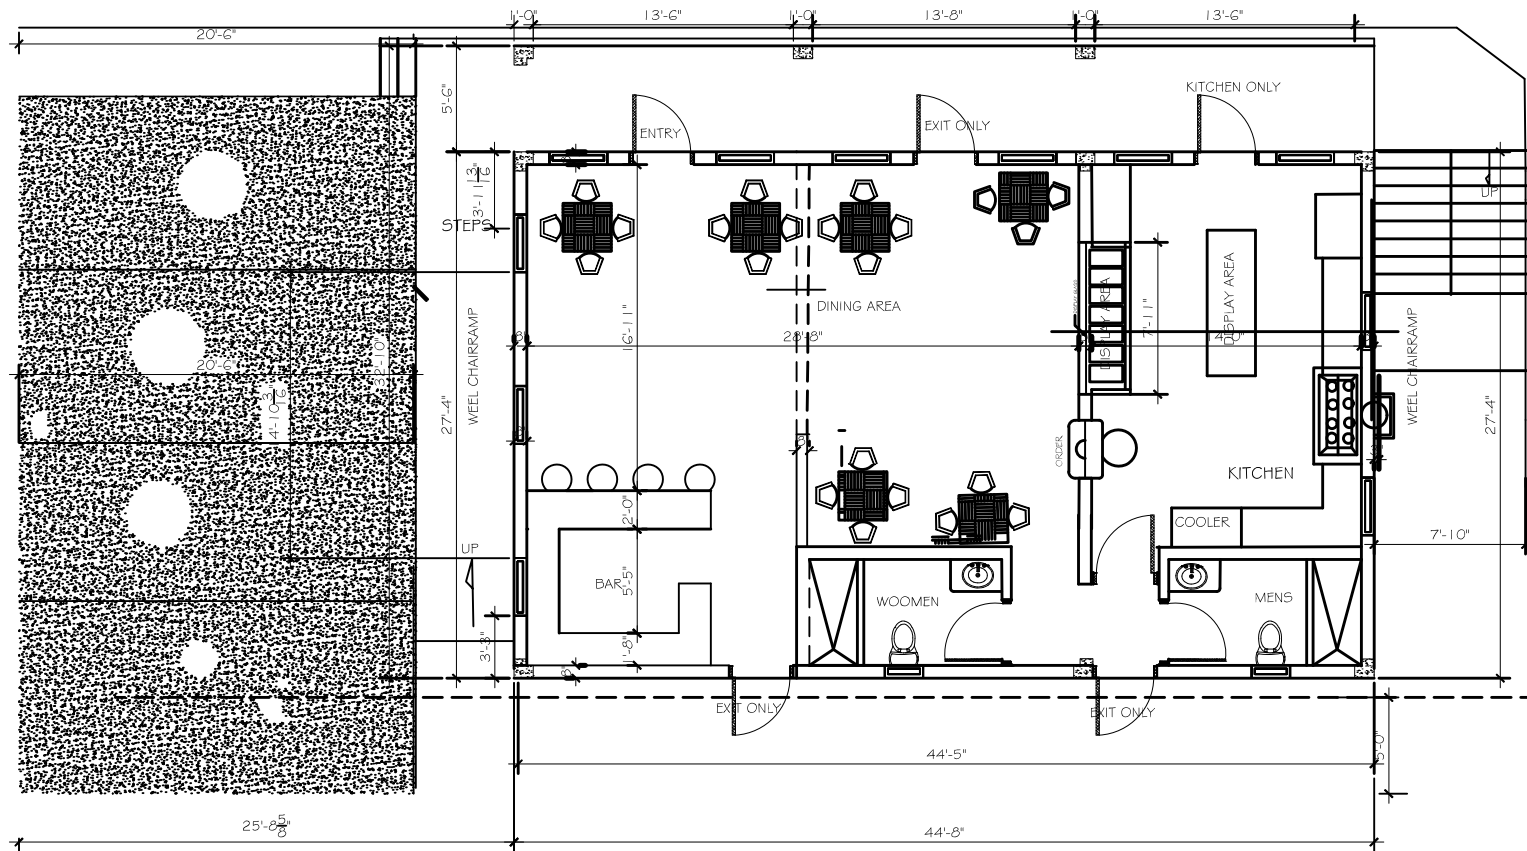

FIRST FLOOR PLAN

NORTH

ROAD

PARKING

EAST

WEST

PLOT PLAN


TOTAL AREA 1,473 SQ FT  
2,947 SQ FT

SOUTH

2ND FLOOR PLAN



EAST ELEVATION

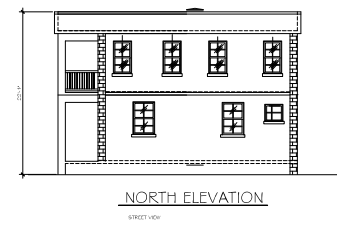

NORTH ELEVATION

STREET VIEW